
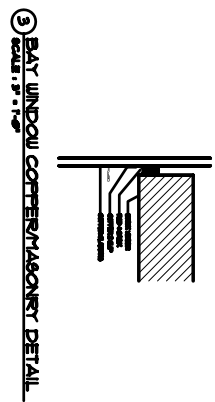
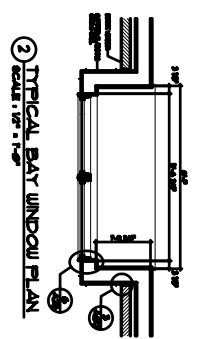


1 SECOND FLOOR PLAN
 SCALE: 1/8" = 1'-0"

NOTE: DIMENSIONS FOR FINISHES ARE TO FACE UNLESS OTHERWISE NOTED. ALL DIMENSIONS ARE TO FACE UNLESS OTHERWISE NOTED. ALL DIMENSIONS ARE TO FACE UNLESS OTHERWISE NOTED.

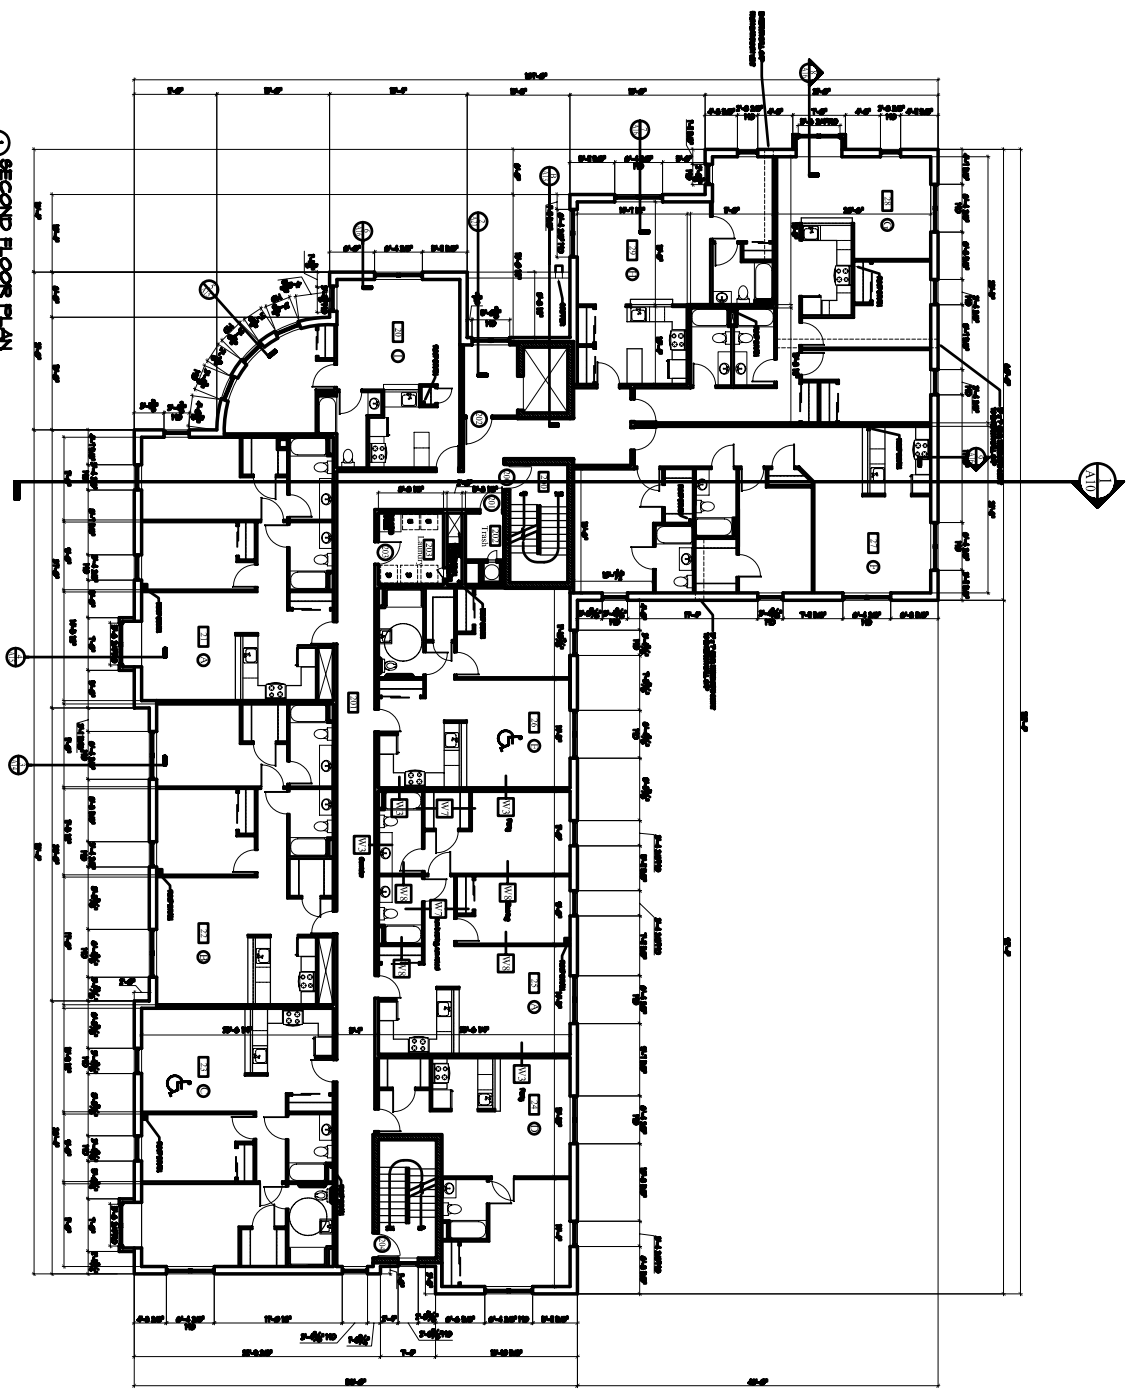

A02	SECOND FLOOR PLAN	Date: 12 July 2005	Scale: 1/8" = 1'-0"	ARCHETYPE, P.A. ARCHITECTS <small>48 Union Wharf Portland, Maine 04101 (207) 772-6022 Fax (207) 772-4056</small>	<small>OWNER:</small> MAINE WORKFORCE HOUSING, LLC <small>One Longfellow Square, Portland, Maine 04101 (207) 871-9811 Fax (207) 761-0155</small>
	Project: WALKER TERRACE	Revisions:	Checked By:		
	<small>ONE WALKER STREET PORTLAND, MAINE</small>				