


FIFTH FLOOR PLAN
SCALE: 1/8" = 1'-0"

NOTE:
 1. ALL DIMENSIONS ARE IN UNITS OF FEET AND INCHES.
 2. DIMENSIONS TO FACE UNLESS OTHERWISE NOTED.
 3. DIMENSIONS TO CENTERLINE UNLESS OTHERWISE NOTED.
 4. DIMENSIONS TO CENTERLINE UNLESS OTHERWISE NOTED.
 5. DIMENSIONS TO CENTERLINE UNLESS OTHERWISE NOTED.

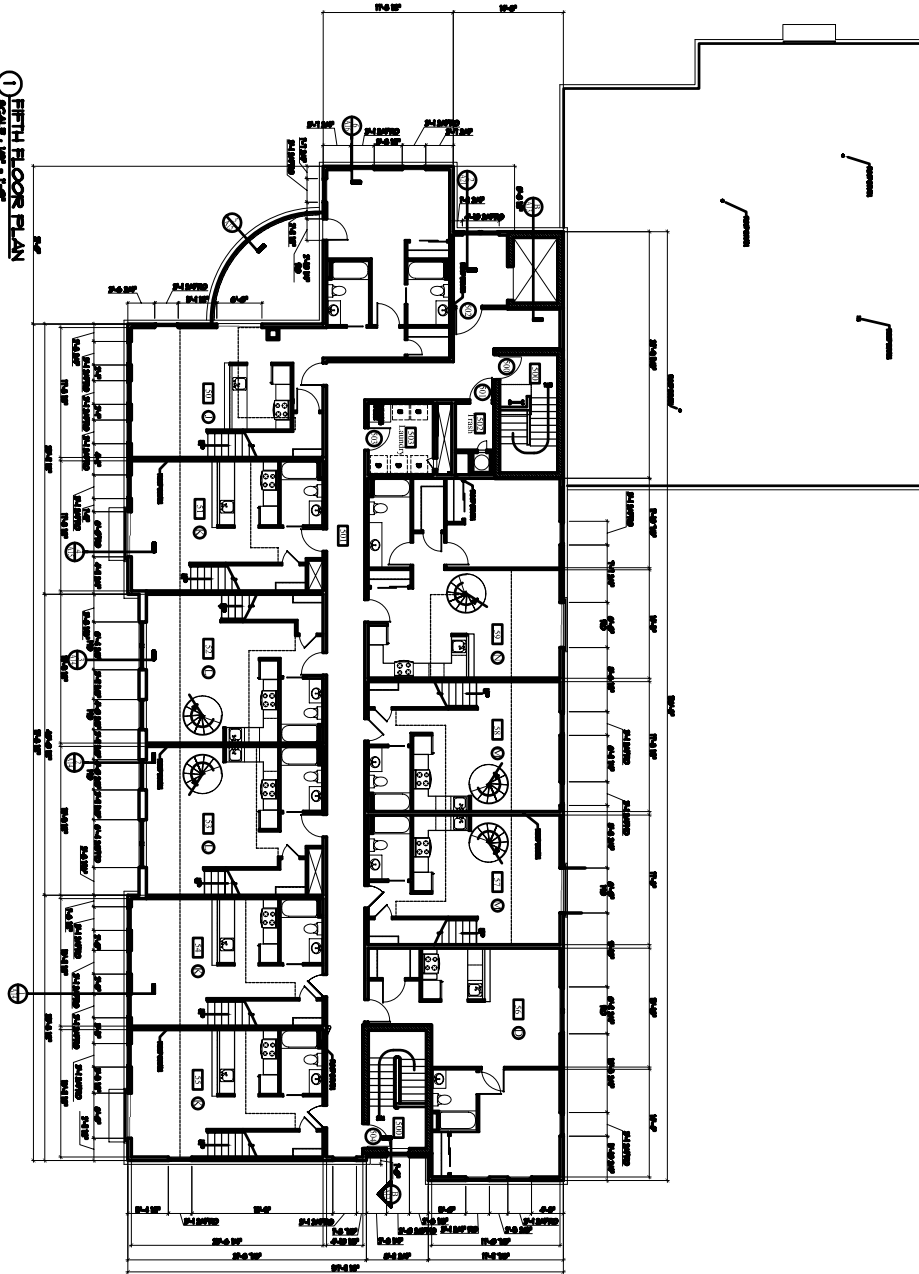

A05

FIFTH FLOOR PLAN
 Project: **WALKER TERRACE**
 ONE WALKER STREET
 PORTLAND, MAINE

Date: 12 July 2005
 Scale: 1/8" = 1'-0"
 Revisions:
 Checked By:

ARCHETYPE, P.A.
ARCHITECTS
 48 Union Wharf Portland, Maine 04101
 (207) 772-6022 Fax (207) 772-4056

OWNER:
MAINE WORKFORCE HOUSING, LLC
 One Longfellow Square, Portland, Maine 04101
 (207) 871-9811 Fax (207) 761-0155