



① MEZZANINE LEVEL PLAN
SCALE: 1/8" = 1'-0"

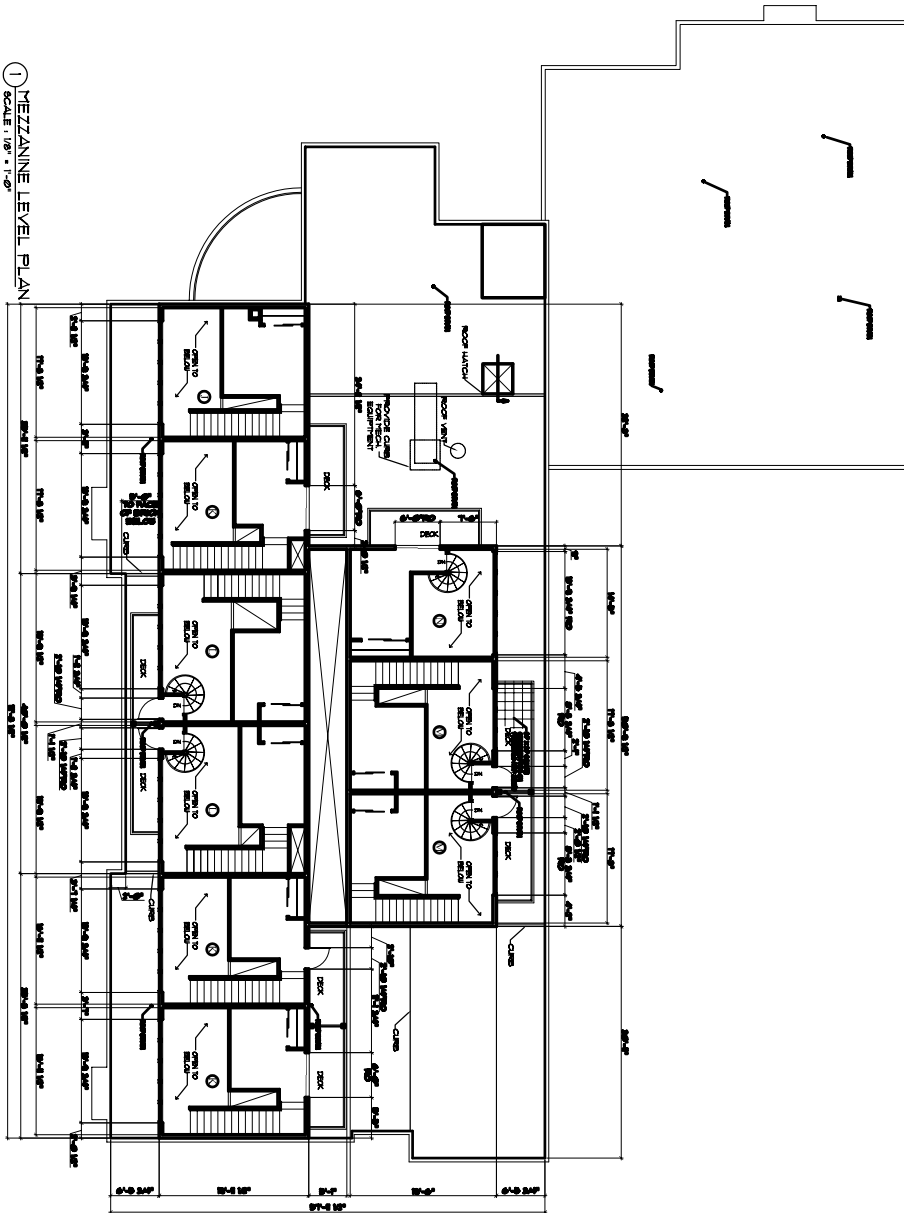

② SPIRAL STAIR LANDING - TYPICAL
SCALE: 1/4" = 1'-0"

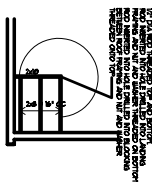

A06

MEZZANINE LEVEL PLAN
Project: WALKER TERRACE
ONE WALKER STREET
PORTLAND, MAINE

Date: 12 July 2005
Revisions:
Scale: 1/8" = 1'-0"
Checked By:

ARCHETYPE, P.A.
ARCHITECTS
48 Union Wharf Portland, Maine 04101
(207) 772-6022 Fax (207) 772-4056

OWNER:
MAINE WORKFORCE HOUSING, LLC
One Longfellow Square, Portland, Maine 04101
(207) 871-9811 Fax (207) 761-0155