


① ROOF PLAN
SCALE: 1/8" = 1'-0"

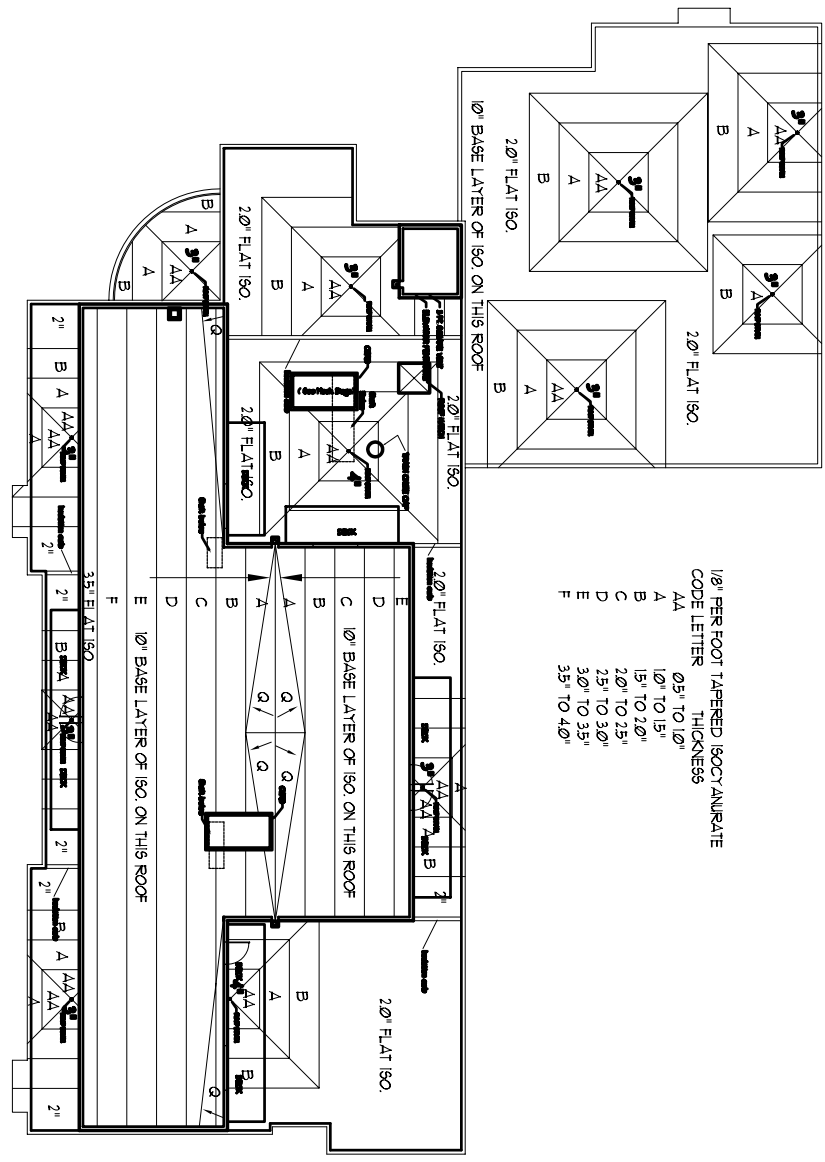

1/8" PER FOOT TAPERED 150 CYANURATE

CODE LETTER	THICKNESS
AA	0.5" TO 1.0"
A	1.0" TO 1.5"
B	1.5" TO 2.0"
C	2.0" TO 2.5"
D	2.5" TO 3.0"
E	3.0" TO 3.5"
F	3.5" TO 4.0"

A07

ROOF PLAN
Project: WALKER TERRACE
ONE WALKER STREET
PORTLAND, MAINE

Date: 12 July 2005
Revisions:
Scale: 1/8" = 1'-0"
Checked By:

ARCHETYPE, P.A.
ARCHITECTS
48 Union Wharf Portland, Maine 04101
(207) 772-6022 Fax (207) 772-4056

OWNER:
MAINE WORKFORCE HOUSING, LLC
One Longfellow Square, Portland, Maine 04101
(207) 871-9811 Fax (207) 761-0155