




A NORTH ELEVATION  
SCALE 1/8" = 1'-0"

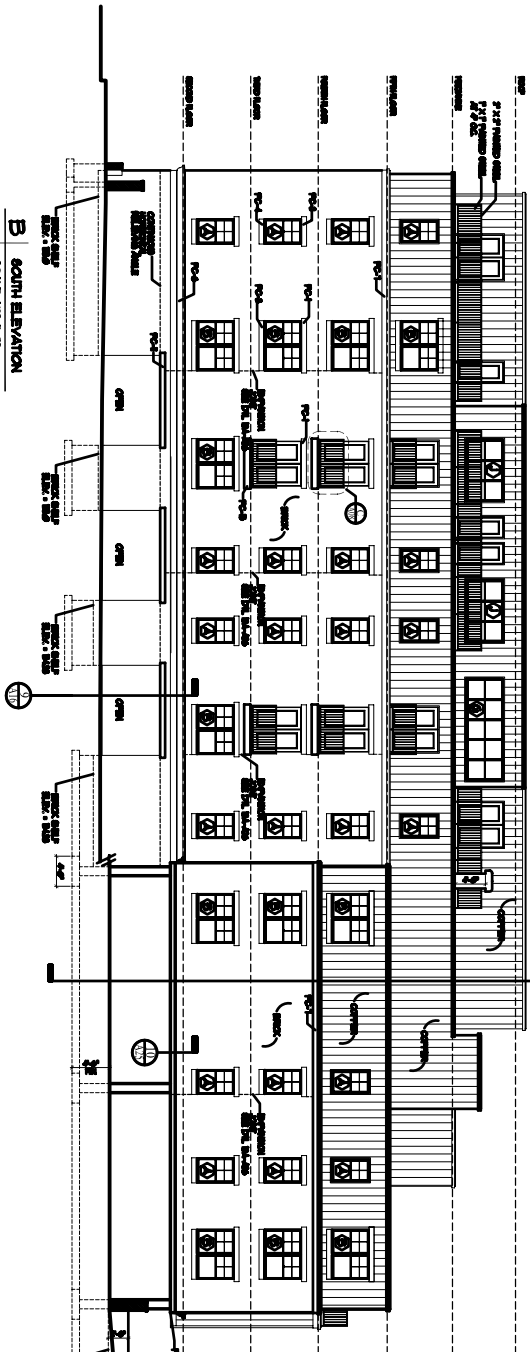

B SOUTH ELEVATION  
SCALE 1/8" = 1'-0"

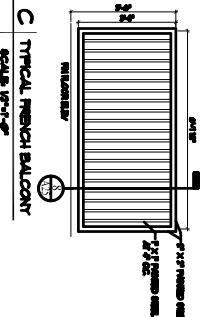

C TYPICAL FRENCH BALCONY  
SCALE 1/8" = 1'-0"

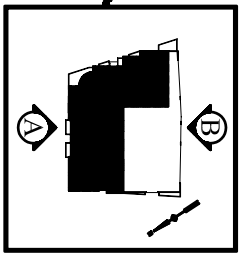

KEY PLAN - NOT TO SCALE

A08

ELEVATIONS  
Project: WALKER TERRACE  
ONE WALKER STREET  
PORTLAND, MAINE

Date: 12 July 2005  
Scale: 1/8" = 1'-0"  
Revisions:  
Checked By:

ARCHETYPE, P.A.  
ARCHITECTS  
48 Union Wharf Portland, Maine 04101  
(207) 772-6022 Fax (207) 772-4056

OWNER:  
MAINE WORKFORCE HOUSING, LLC  
One Longfellow Square, Portland, Maine 04101  
(207) 871-9811 Fax (207) 761-0155