


1 STAIR DETAIL
SCALE: 1/4"=1'-0"


2 STAIR DETAIL
SCALE: 1/4"=1'-0"

NOTE: DIMENSIONS IN STAIRS RELATED TO FINISHED SURFACE (BLOCK AND/OR GYP)

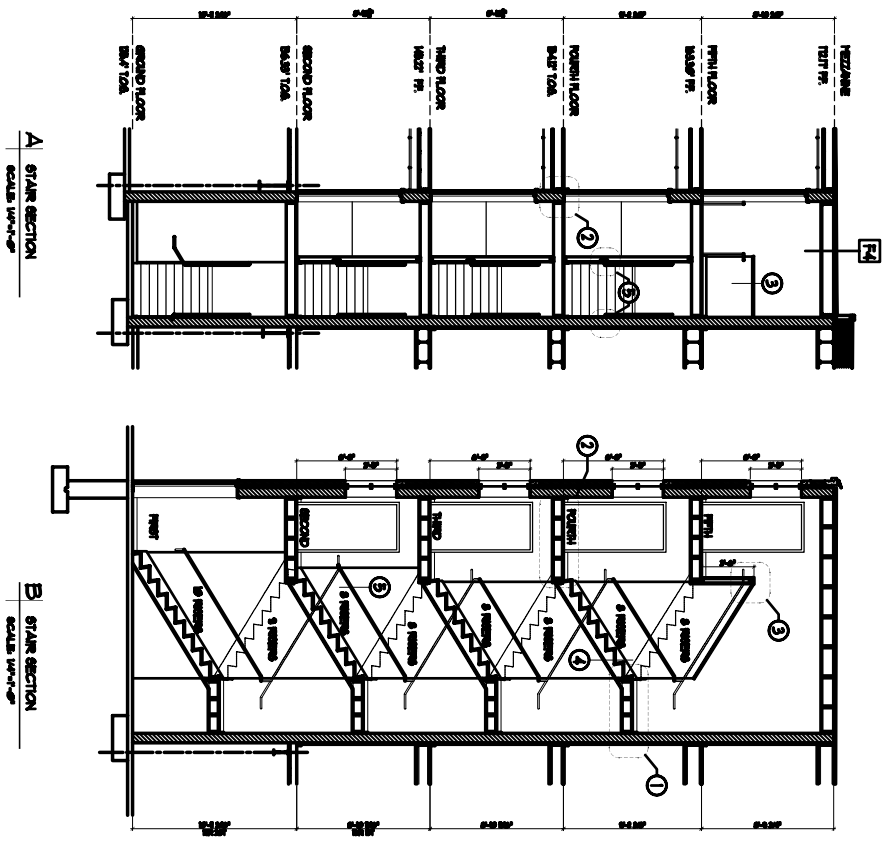

A STAIR SECTION
SCALE: 1/4"=1'-0"


B STAIR SECTION
SCALE: 1/4"=1'-0"

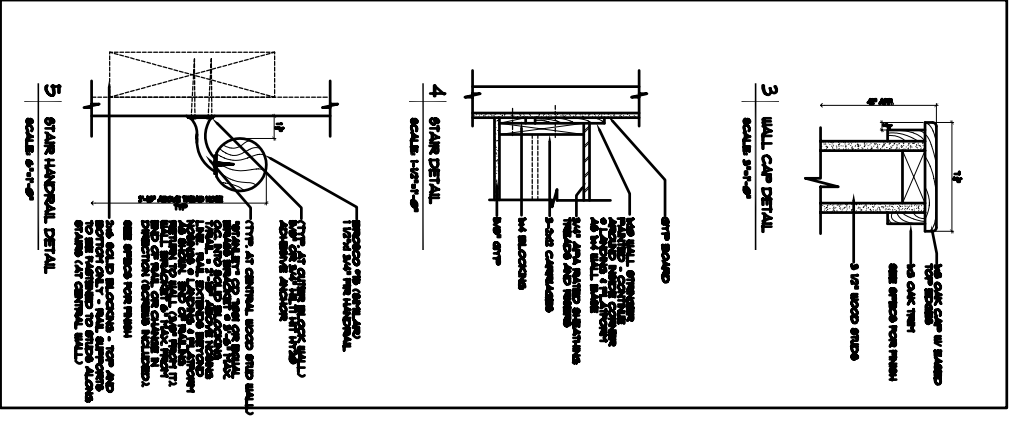

3 WALL CAP DETAIL
SCALE: 3/4"=1'-0"

4 STAIR DETAIL
SCALE: 1/4"=1'-0"

5 STAIR HANDRAIL DETAIL
SCALE: 3/4"=1'-0"

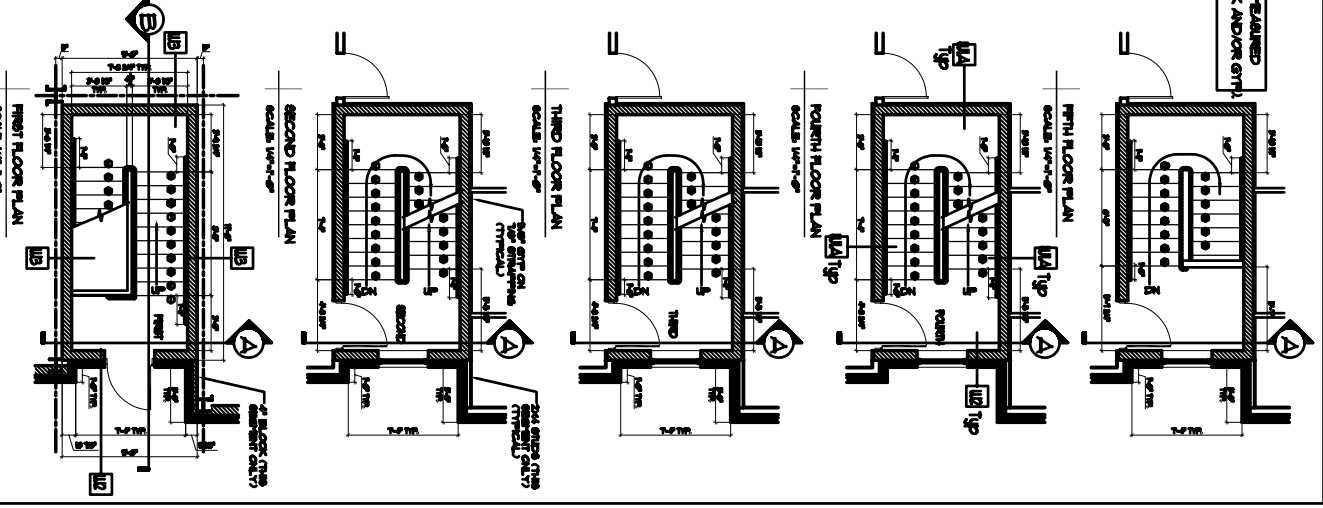

FIRST FLOOR PLAN
SCALE: 1/4"=1'-0"

SECOND FLOOR PLAN
SCALE: 1/4"=1'-0"

THIRD FLOOR PLAN
SCALE: 1/4"=1'-0"

FOURTH FLOOR PLAN
SCALE: 1/4"=1'-0"

A12	STAIR 2 - DETAILS		Date: 12 July 2005	Scale: 1/4" = 1'-0"
	Project: WALKER TERRACE		Revisions:	Checked By:
	ONE WALKER STREET PORTLAND, MAINE		ARCHETYPE, P.A. ARCHITECTS 48 Union Wharf Portland, Maine 04101 (207) 772-6022 Fax (207) 772-4056	
		OWNER:	MAINE WORKFORCE HOUSING, LLC	
		One Longfellow Square, Portland, Maine 04101 (207) 871-9811 Fax (207) 761-0155		