





NOTE: VERIFY ALL DIMENSIONS WITH ELEVATOR MANUFACTURER PRIOR TO ANY CONSTRUCTION

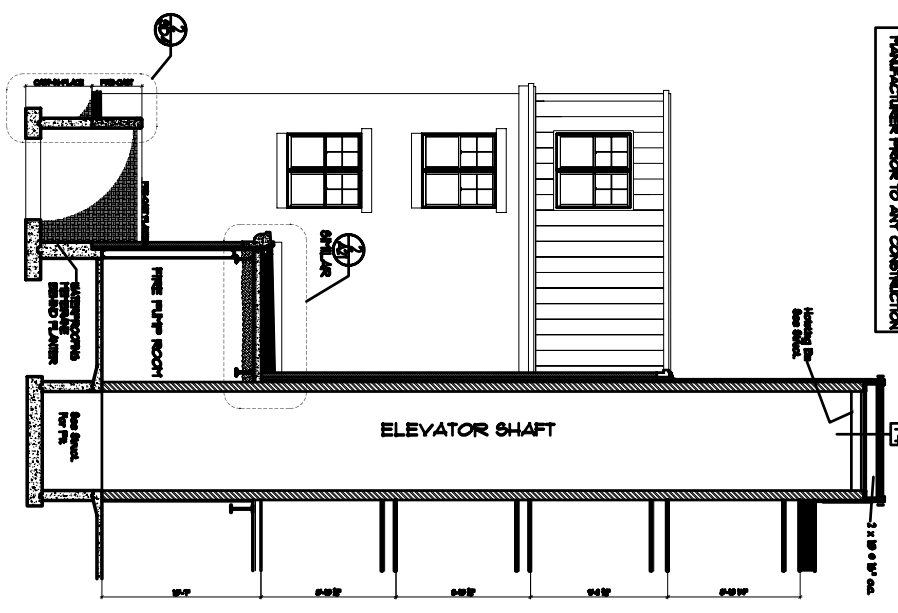


⑤ ELEVATOR SHAFT SECTION
SCALE 1/4"=1'-0"

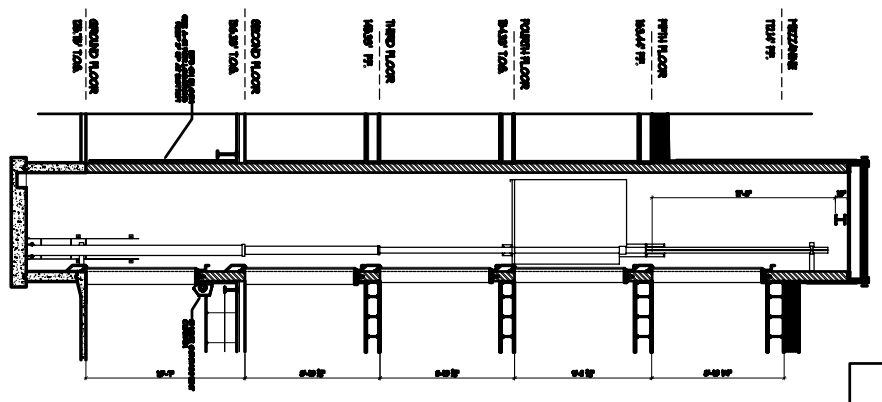


② ELEVATOR SHAFT SECTION
SCALE 1/4"=1'-0"

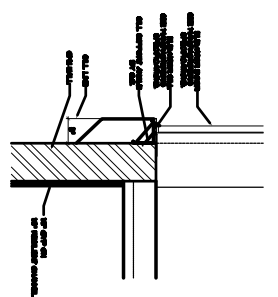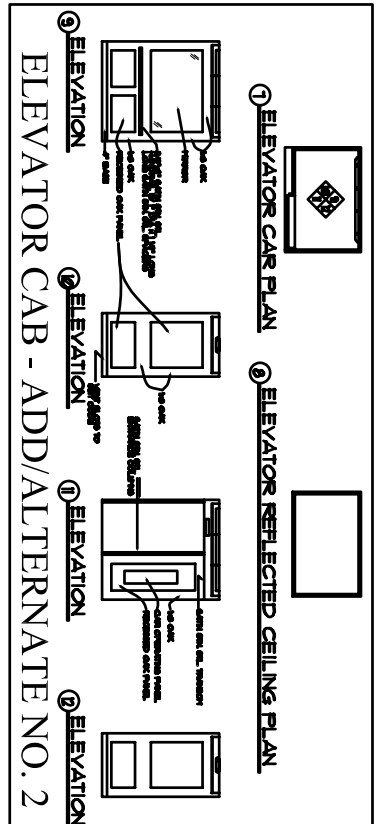


⑧ WALL DETAIL
SCALE 1/4"=1'-0"

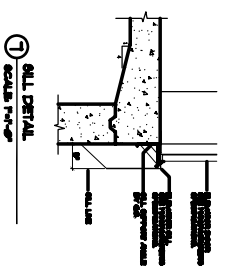

⑦ WALL DETAIL
SCALE 1/4"=1'-0"

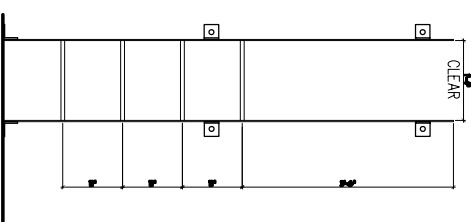

⑥ LADDER ELEVATION
SCALE 1/4"=1'-0"

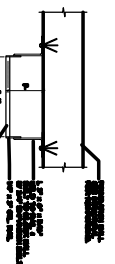

③ LADDER PLAN
SCALE 1/4"=1'-0"