




① UNIT TYPE A
SCALE: 1/4" = 1'-0"

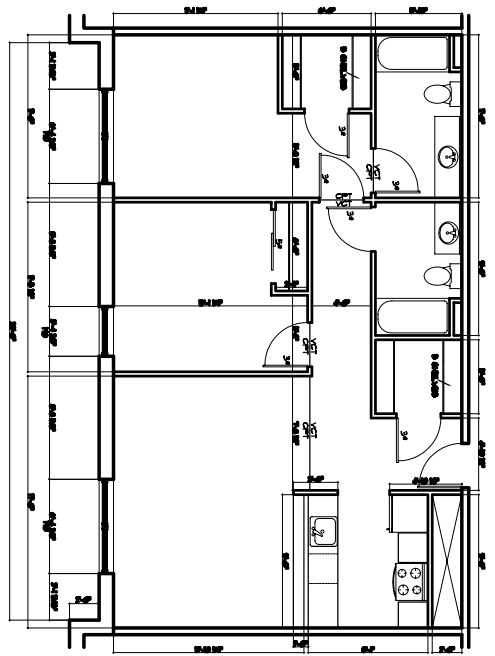

② UNIT TYPE B
SCALE: 1/4" = 1'-0"

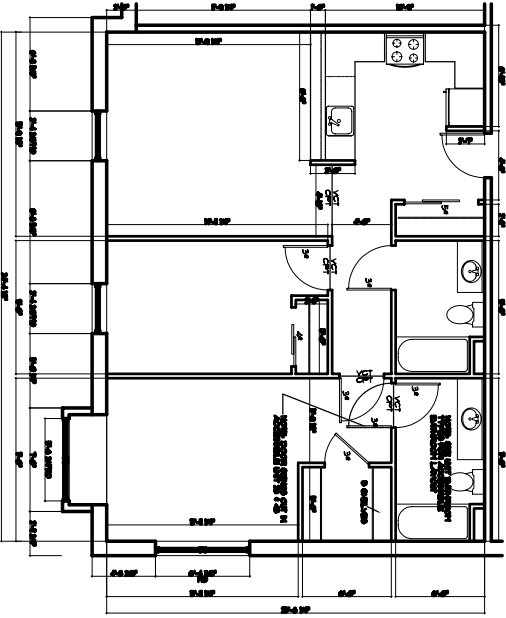

③ UNIT TYPE C
SCALE: 1/4" = 1'-0"

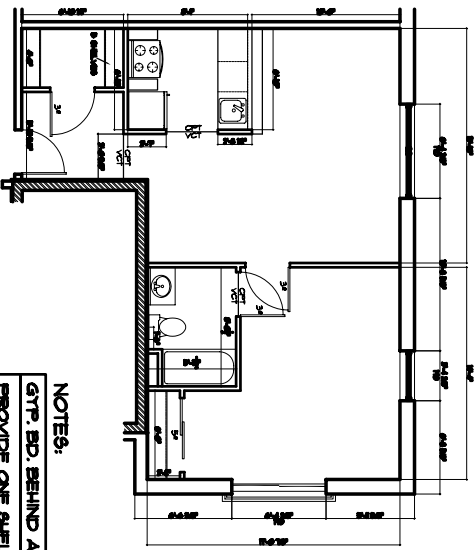

④ UNIT TYPE D
SCALE: 1/4" = 1'-0"

NOTES:
 GYP. BD. BEHIND ALL TUBS
 PROVIDE ONE SHELF PER CLOSET
 UNLESS NOTED OTHERWISE
 VERIFY ALL KITCHEN DIMENSIONS
 ON KITCHEN SHEETS (A28-32)
 VERIFY ALL BATHROOM DIMENSIONS
 ON BATHROOM SHEETS (A33-36)

A17

UNIT PLANS	Date	Scale
Project: WALKER TERRACE	12 July 2005	1/4" = 1'-0"
ONE WALKER STREET PORTLAND, MAINE	Revisions:	Checked By:

**ARCHETYPE, P.A.
ARCHITECTS**
 48 Union Wharf Portland, Maine 04101
 (207) 772-6022 Fax (207) 772-4056

OWNER:
 MAINE WORKFORCE HOUSING, LLC
 One Longfellow Square, Portland, Maine 04101
 (207) 871-9811 Fax (207) 761-0155