



① UNIT TYPE J (LOWER FL.)
SCALE: 1/4" = 1'-0"

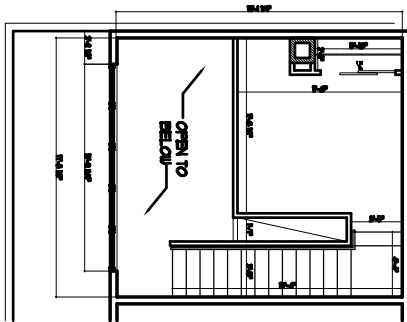


② UNIT TYPE J (UPPER FL.)
SCALE: 1/4" = 1'-0"

NOTES:
GYP. BD. BEHIND ALL TUBS
PROVIDE ONE SHELF PER CLOSET UNLESS NOTED OTHERWISE
VERIFY ALL KITCHEN DIMENSIONS ON KITCHEN SHEETS (A53-32)
VERIFY ALL BATHROOM DIMENSIONS ON BATHROOM SHEETS (A53-36)

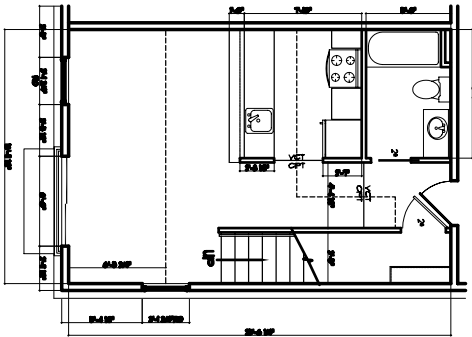

③ UNIT TYPE K (LOWER FL.)
SCALE: 1/4" = 1'-0"

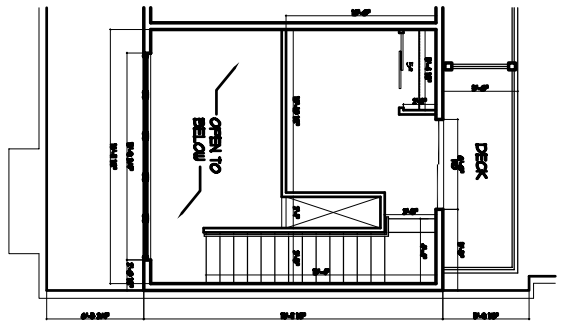

④ UNIT TYPE K (UPPER FL.)
SCALE: 1/4" = 1'-0"