




② UNIT TYPE L (UPPER FL.)  
SCALE: 1/8" = 1'-0"

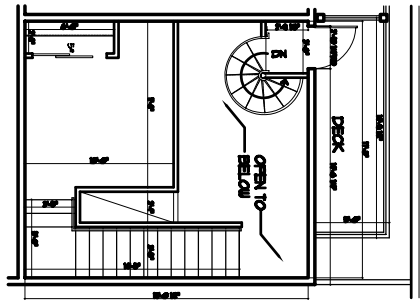


④ UNIT TYPE M (UPPER FL.)  
SCALE: 1/8" = 1'-0"

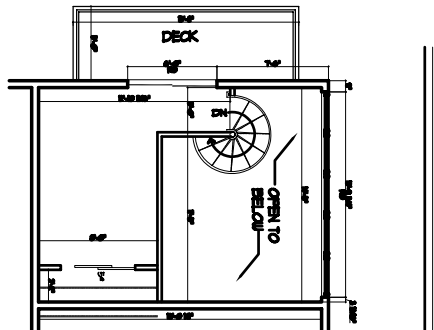


⑥ UNIT TYPE N (UPPER FL.)  
SCALE: 1/8" = 1'-0"

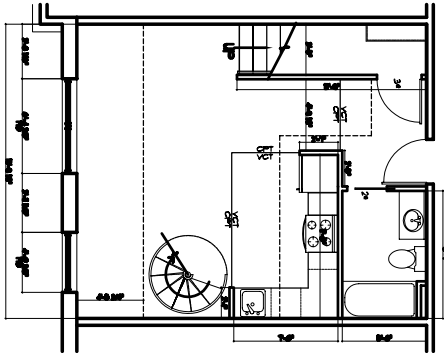

① UNIT TYPE L (LOWER FL.)  
SCALE: 1/8" = 1'-0"

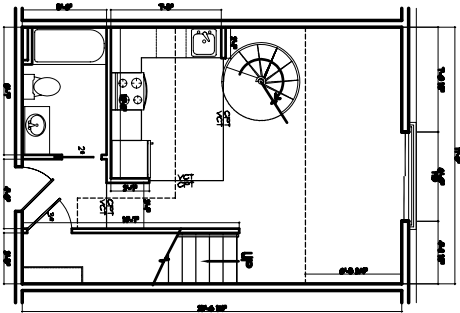

③ UNIT TYPE M (LOWER FL.)  
SCALE: 1/8" = 1'-0"

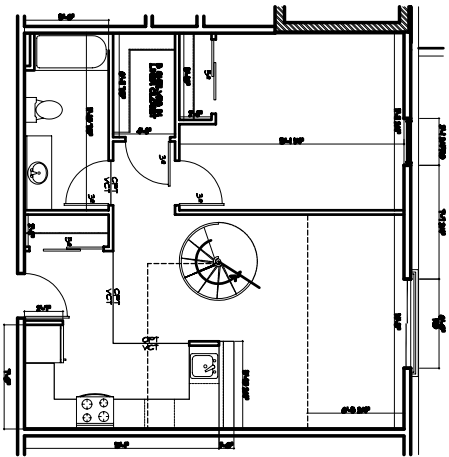

⑤ UNIT TYPE N (LOWER FL.)  
SCALE: 1/8" = 1'-0"

**NOTES:**  
 GYP. BD. BEHIND ALL TUBS  
 PROVIDE ONE SHELF PER CLOSET UNLESS NOTED OTHERWISE  
 VERIFY ALL KITCHEN DIMENSIONS ON KITCHEN SHEETS (A28-32)  
 VERIFY ALL BATHROOM DIMENSIONS ON BATHROOM SHEETS (A33-36)