



**1** DETAIL LOBBY PLAN  
SCALE: 1/8" = 1'-0"

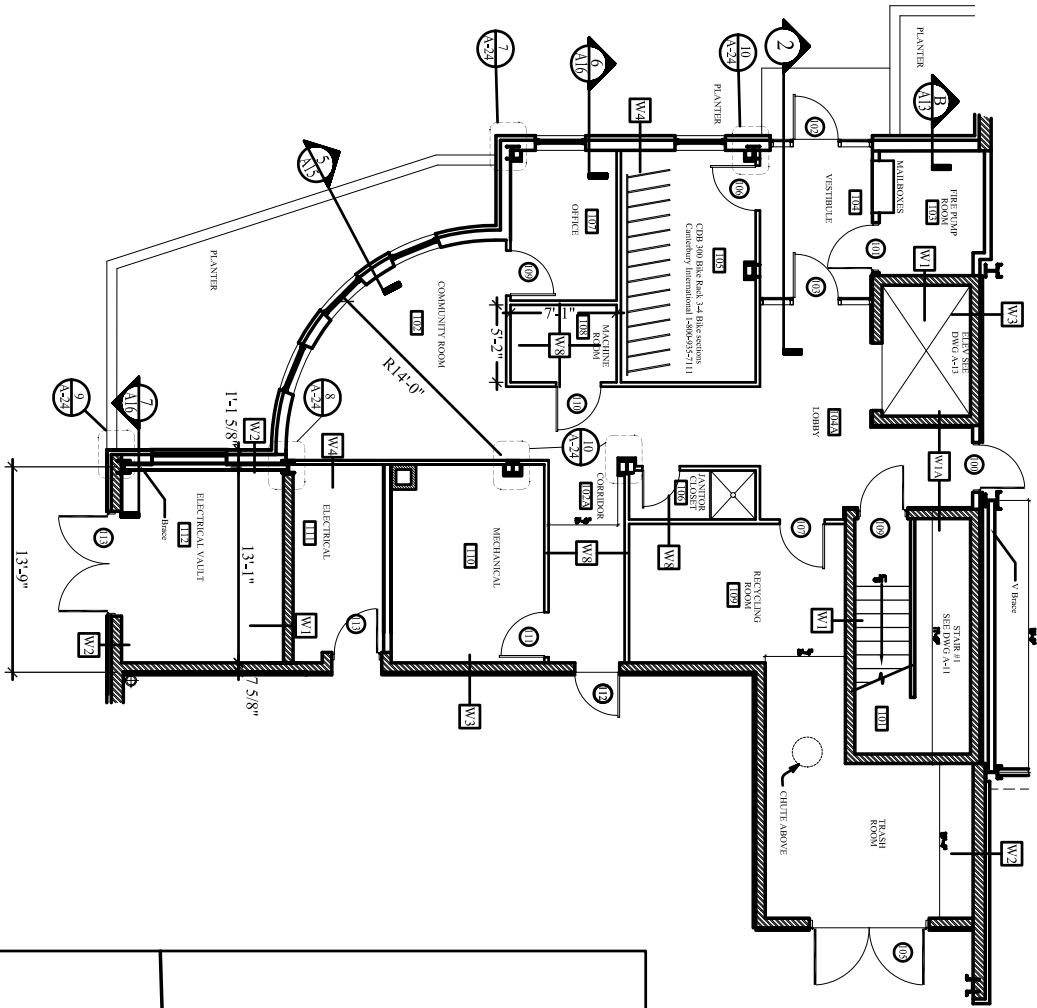

**2** ENTRY VESTIBULE SECTION  
SCALE: 1/8" = 1'-0"

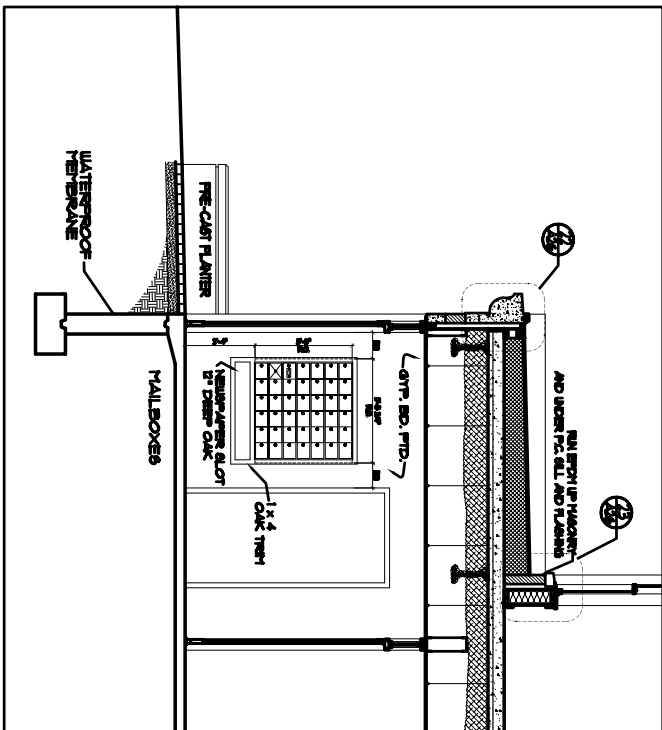

NOTE: ELECTRICAL SHALL BE INSTALLED IN THE RECYCLING ROOM, MECHANICAL ROOMS, AND ELECTRICAL ROOMS AS SHOWN IN THIS SECTION. REFER TO FLOORSTOP SECTION IN THE SPECIFICATIONS.

A21	DETAIL LOBBY PLAN		Date: 12 July 2005	Scale: AS NOTED	<b>ARCHETYPE, P.A. ARCHITECTS</b> <small>48 Union Wharf Portland, Maine 04101 (207) 772-6022 Fax (207) 772-4056</small>	OWNER:
	Project: WALKER TERRACE		Revisions:	Checked By:		MAINE WORKFORCE HOUSING, LLC
	ONE WALKER STREET PORTLAND, MAINE					One Longfellow Square, Portland, Maine 04101 (207) 871-9811 Fax (207) 761-0155