




13 LAUNDRY COUNTER SECTION  
SCALE: 1/4"=1'-0"

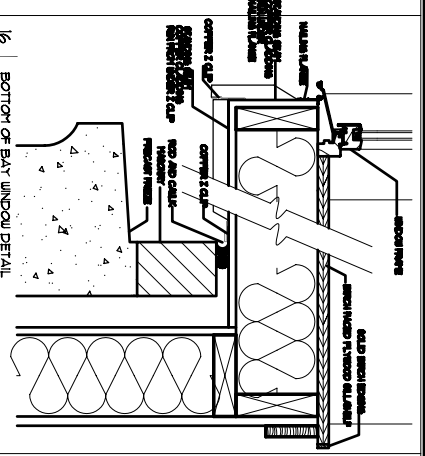


16 BOTTOM OF BAY WINDOW DETAIL  
SCALE: 3/4"=1'-0"

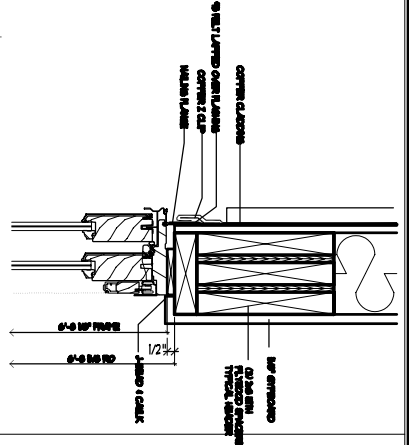


19 SLIDING DOOR HEAD SECTION IN COPPER CLAD WALL  
SCALE: 3/4"=1'-0"

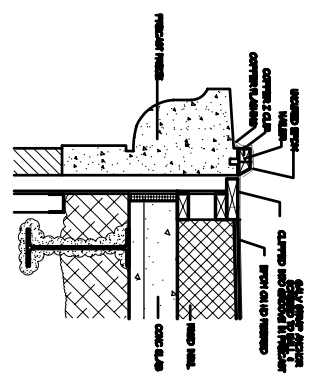


22 ROOF EDGE DETAIL  
SCALE: 1/8"=1'-0"

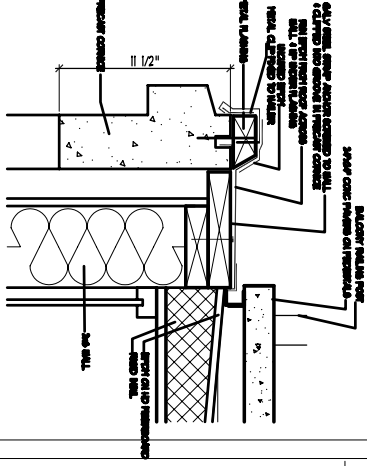


14 ROOF/EAVE WALL DETAIL  
SCALE: 3/4"=1'-0"

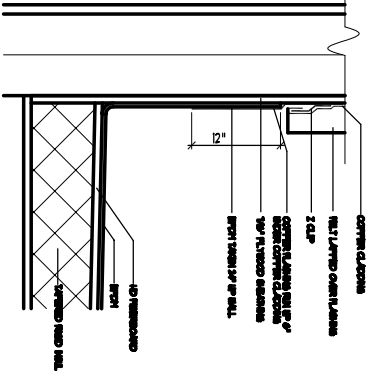


17 FLAT ROOF/COPPER CLAD WALL DETAIL  
SCALE: 3/4"=1'-0"

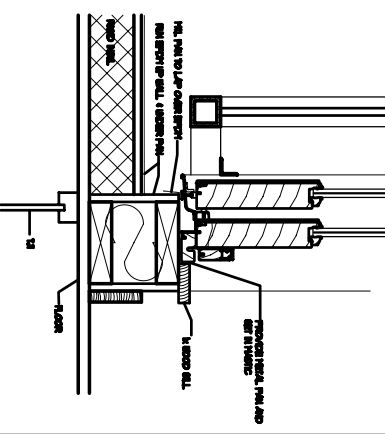


20 FRENCH BALCONY/SLIDING DOOR SILL IN COPPER CLAD WALL  
SCALE: 3/4"=1'-0"

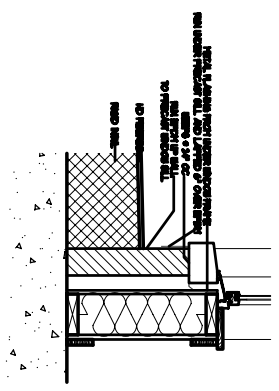


23 ROOF MASONRY WALL DETAIL AT WINDOW  
SCALE: 1/8"=1'-0"

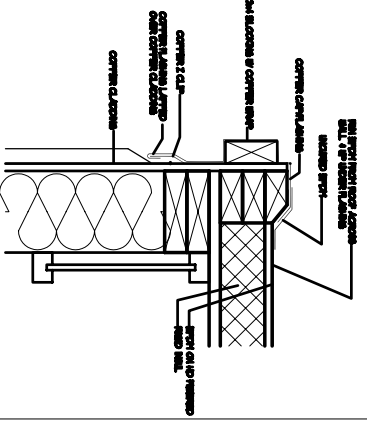


15 ROOF/EAVE WALL DETAIL  
SCALE: 3/4"=1'-0"

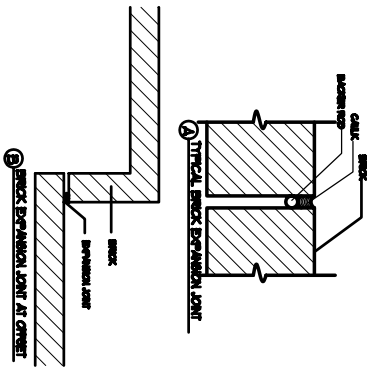

18 BRICK EXPANSION JOINTS  
SCALE: NOT TO SCALE

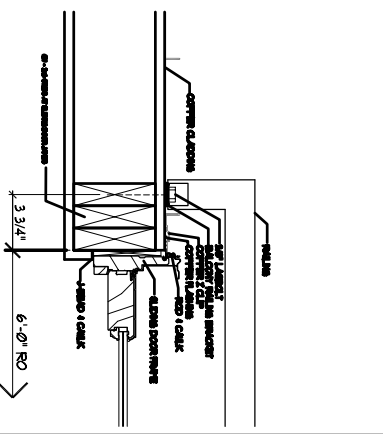

21 BALCONY/SLIDING DOOR JAMB DETAIL IN COPPER CLAD WALL  
SCALE: 3/4"=1'-0"

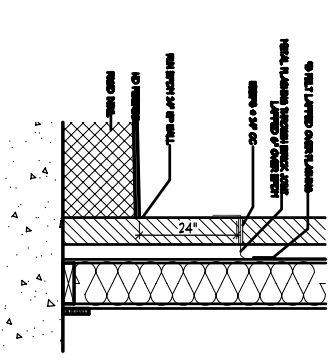

23 ROOF MASONRY WALL DETAIL  
SCALE: 1/8"=1'-0"