





UNIT 50, 51, 52, 53, 54, 55, 57, 58 - ADAPTABLE

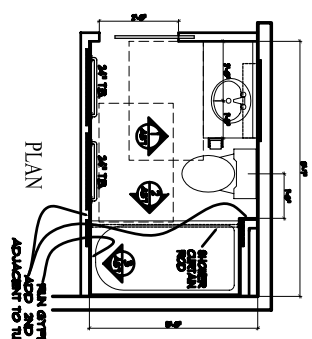


PROVIDE BLOCKING FOR FUTURE GRABRAILS

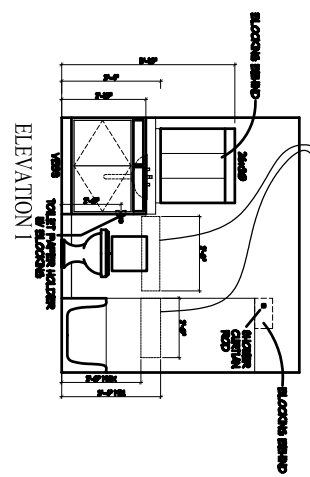


PROVIDE BLOCKING FOR FUTURE GRABRAILS

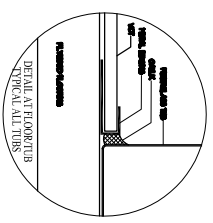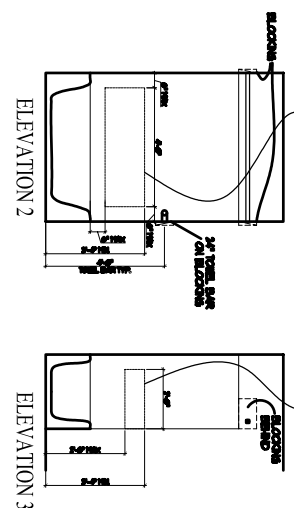


PROVIDE TYPICAL BLOCKING FOR ALL BATH ACCESSORIES ALL VANITY CABINETS ARE 21" DEEP

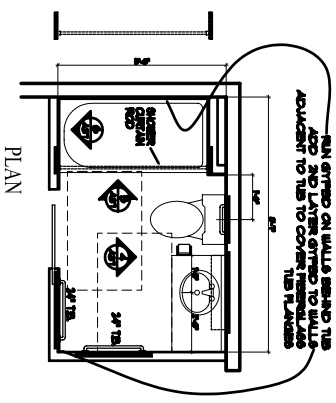

PROVIDE BLOCKING FOR FUTURE GRABRAILS

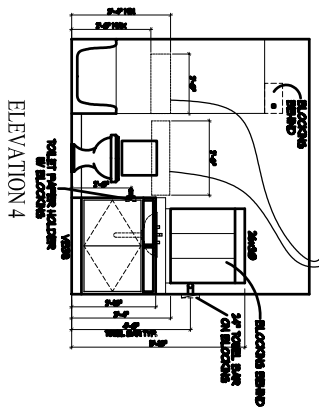

PROVIDE BLOCKING FOR FUTURE GRABRAILS

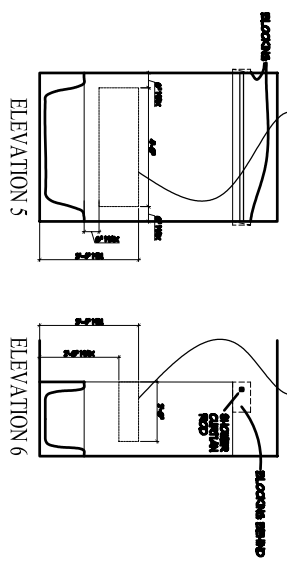

UNIT 50 - ADAPTABLE