

FP2

FOR
SUBMISSION
7-12-05



WALKER TERRACE
FIRE PROTECTION
PLANS
2ND, 3RD & 4TH FLOOR

Date:	7-12-05
Drawn By:	CLC
Checked By:	AWM
Scale:	AS NOTED

ARCHETYPE, P.A.
ARCHITECTS
48 Union Wharf Portland, Maine 04101
(207) 772-6022 Fax (207) 772-4056

Project:
WALKER TERRACE
Walker Street,
Portland, Maine 04101

Owner:
MAINE WORKFORCE HOUSING, LLC
One Longfellow Square, Portland, Maine 04101
(207) 871-9811 Fax (207) 761-0155

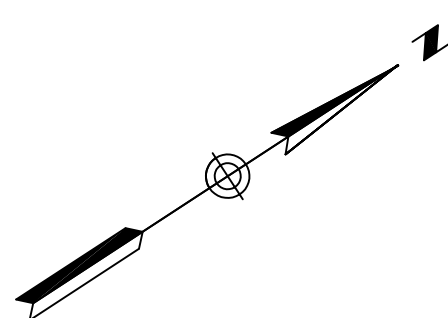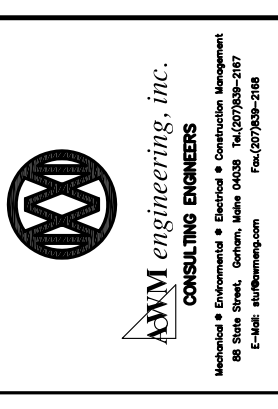

2nd, 3rd & 4th FLOOR FIRE PROTECTION PLANS
SCALE: 1/8" = 1'-0"

