

FP3

FOR  
SUBMISSION  
7-12-05



WALKER TERRACE  
FIRE PROTECTION  
FIFTH FLOOR  
PLAN

Date:	7-12-05
Scale:	AS NOTED
Drawn By:	CLC
Checked By:	AWM

ARCHETYPE, P.A.  
ARCHITECTS  
48 Union Wharf Portland, Maine 04101  
(207) 772-6022 Fax (207) 772-4056

Project:  
WALKER TERRACE  
Walker Street,  
Portland, Maine 04101

Owner:  
MAINE WORKFORCE HOUSING, LLC  
One Longfellow Square, Portland, Maine 04101  
(207) 871-9811 Fax (207) 761-0155

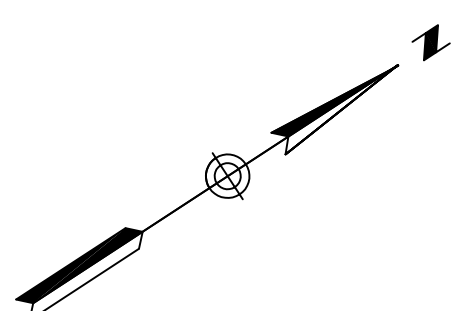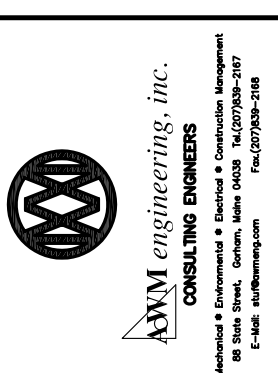

5th FLOOR FIRE PROTECTION PLAN  
SCALE: 1/8" = 1'-0"

