

M7

FOR  
SUBMISSION  
7-12-05



WALKER TERRACE  
MECHANICAL  
MEZZANINE PLAN

|             |          |
|-------------|----------|
| Date:       | 7-12-05  |
| Drawn By:   | CLC      |
| Checked By: | AWM      |
| Scale:      | AS NOTED |

ARCHETYPE, P.A.  
ARCHITECTS  
48 Union Wharf Portland, Maine 04101  
(207) 772-6022 Fax (207) 772-4056

Project:  
WALKER TERRACE  
Walker Street,  
Portland, Maine 04101

Owner:  
MAINE WORKFORCE HOUSING, LLC  
One Longfellow Square, Portland, Maine 04101  
(207) 871-9811 Fax (207) 761-0155

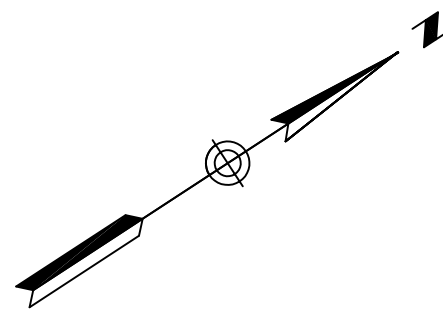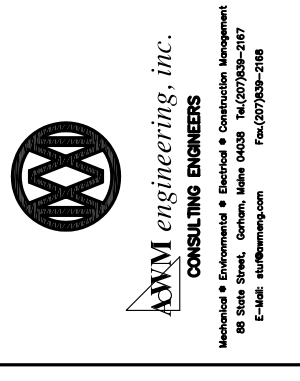

1 MEZZANINE LEVEL PLAN  
SCALE : 1/8" = 1'-0"

