

P5

FOR
SUBMISSION
7-12-05

WALKER TERRACE
FOURTH FLOOR
PLUMBING
PLAN



Date: 7-12-05
Scale: AS NOTED
Checked By: AWM
Drawn By: CLC
Revisions:

ARCHETYPE, P.A.
ARCHITECTS

48 Union Wharf
Portland, Maine 04101
(207) 772-6022 Fax (207) 772-4056

Project:
WALKER TERRACE
Walker Street,
Portland, Maine 04101

Owner:
MAINE WORKFORCE HOUSING, LLC
One Longfellow Square, Portland, Maine 04101
(207) 871-9811 Fax (207) 761-0155

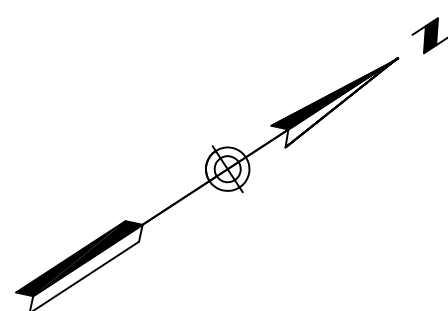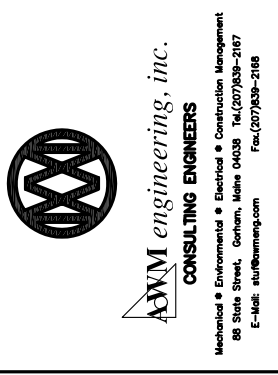

1 SECOND FLOOR PLAN

SECOND FLOOR PLUMBING PLAN
SCALE: 1/8" = 1'-0"

