


TYPICAL SHEAR WALL ELEVATION
PARALLEL TO JOISTS

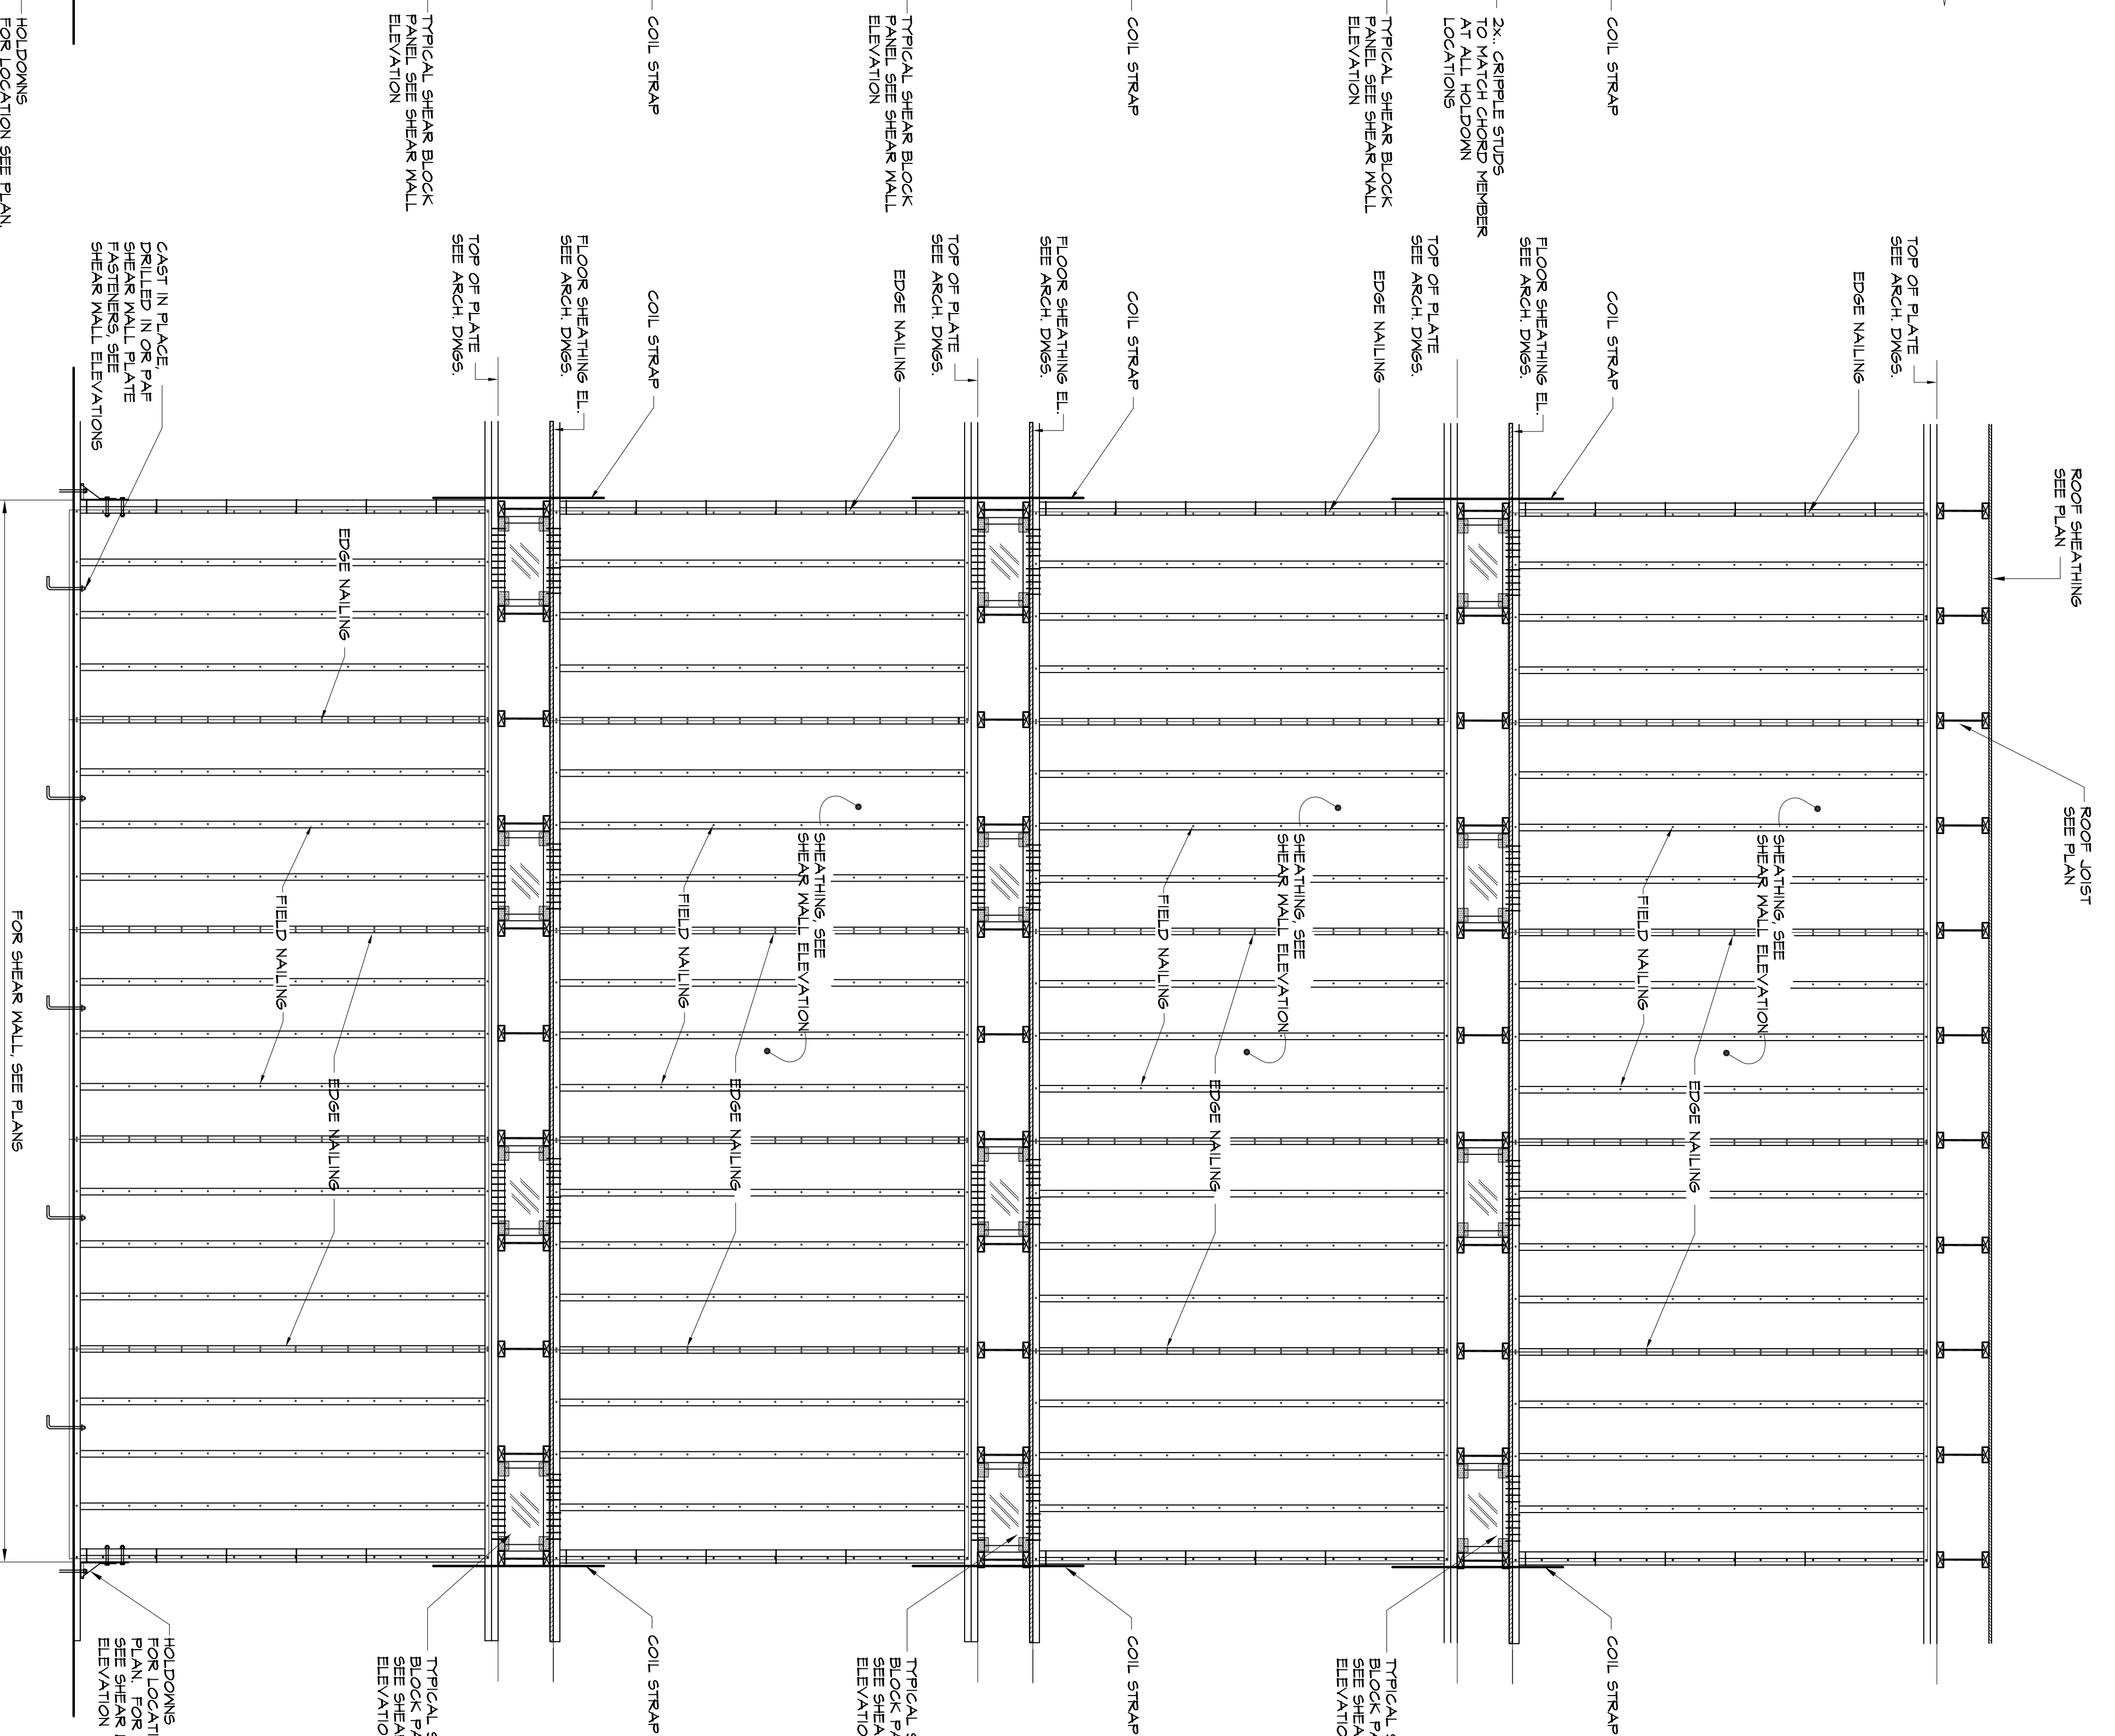

TYPICAL SHEAR WALL ELEVATION
PERPENDICULAR TO JOISTS

VEITAS
engineers

639 Granite Street, Suite 101
Portland, ME 04104
TEL: (207) 754-2583 FAX: (207) 754-2055

<h1 style="font-size: 48px; margin: 0;">S3.2</h1>	SHEAR WALL ELEVATIONS	Date JULY 12, 2005	Scale N.T.S.	ARCHETYPE, P.A. ARCHITECTS 48 Union Wharf Portland, Maine 04101 (207) 772-6022 Fax (207) 772-4056	CONTRACTOR:	OWNER:
	Project: WALKER TERRACE	Revisions: SUBMISSION JULY 12, 2005	Checked By:		MAINE WORKFORCE HOUSING, LLC	
	ONE WALKER STREET PORTLAND, MAINE				One Longfellow Square, Portland, Maine 04101 (207) 871-9811 Fax (207) 761-0155	