



BUILDING PERMIT INSPECTION PROCEDURES

Please call 874-8703 or 874-8693 (ONLY)

to schedule your inspections as agreed upon

Permits expire in 6 months, if the project is not started or ceases for 6 months.

The Owner or their designee is required to notify the inspections office for the following inspections and provide adequate notice. Notice must be called in 48-72 hours in advance in order to schedule an inspection:

By initializing at each inspection time, you are agreeing that you understand the inspection procedure and additional fees from a "Stop Work Order" and "Stop Work Order Release" will be incurred if the procedure is not followed as stated below.

A Pre-construction Meeting will take place upon receipt of your building permit.

Footing/Building Location Inspection: Prior to pouring concrete

Re-Bar Schedule Inspection: Prior to pouring concrete

Foundation Inspection: Prior to placing ANY backfill

Framing/Rough Plumbing/Electrical: Prior to any insulating or drywalling

Final/Certificate of Occupancy: Prior to any occupancy of the structure or use. NOTE: There is a \$75.00 fee per inspection at this point.

Certificate of Occupancy is not required for certain projects. Your inspector can advise you if your project requires a Certificate of Occupancy. All projects **DO** require a final inspection


If any of the inspections do not occur, the project cannot go on to the next phase, REGARDLESS OF THE NOTICE OR CIRCUMSTANCES.

~~CERTIFICATE OF OCCUPANICES MUST BE ISSUED AND PAID FOR, BEFORE THE SPACE MAY BE OCCUPIED~~

Sarah J. Satchell 2-27-08
Signature of Applicant/Designee Date


[Signature] 2-27-08
Signature of Inspections Official Date

CBL: 55C18 Building Permit #: 080135

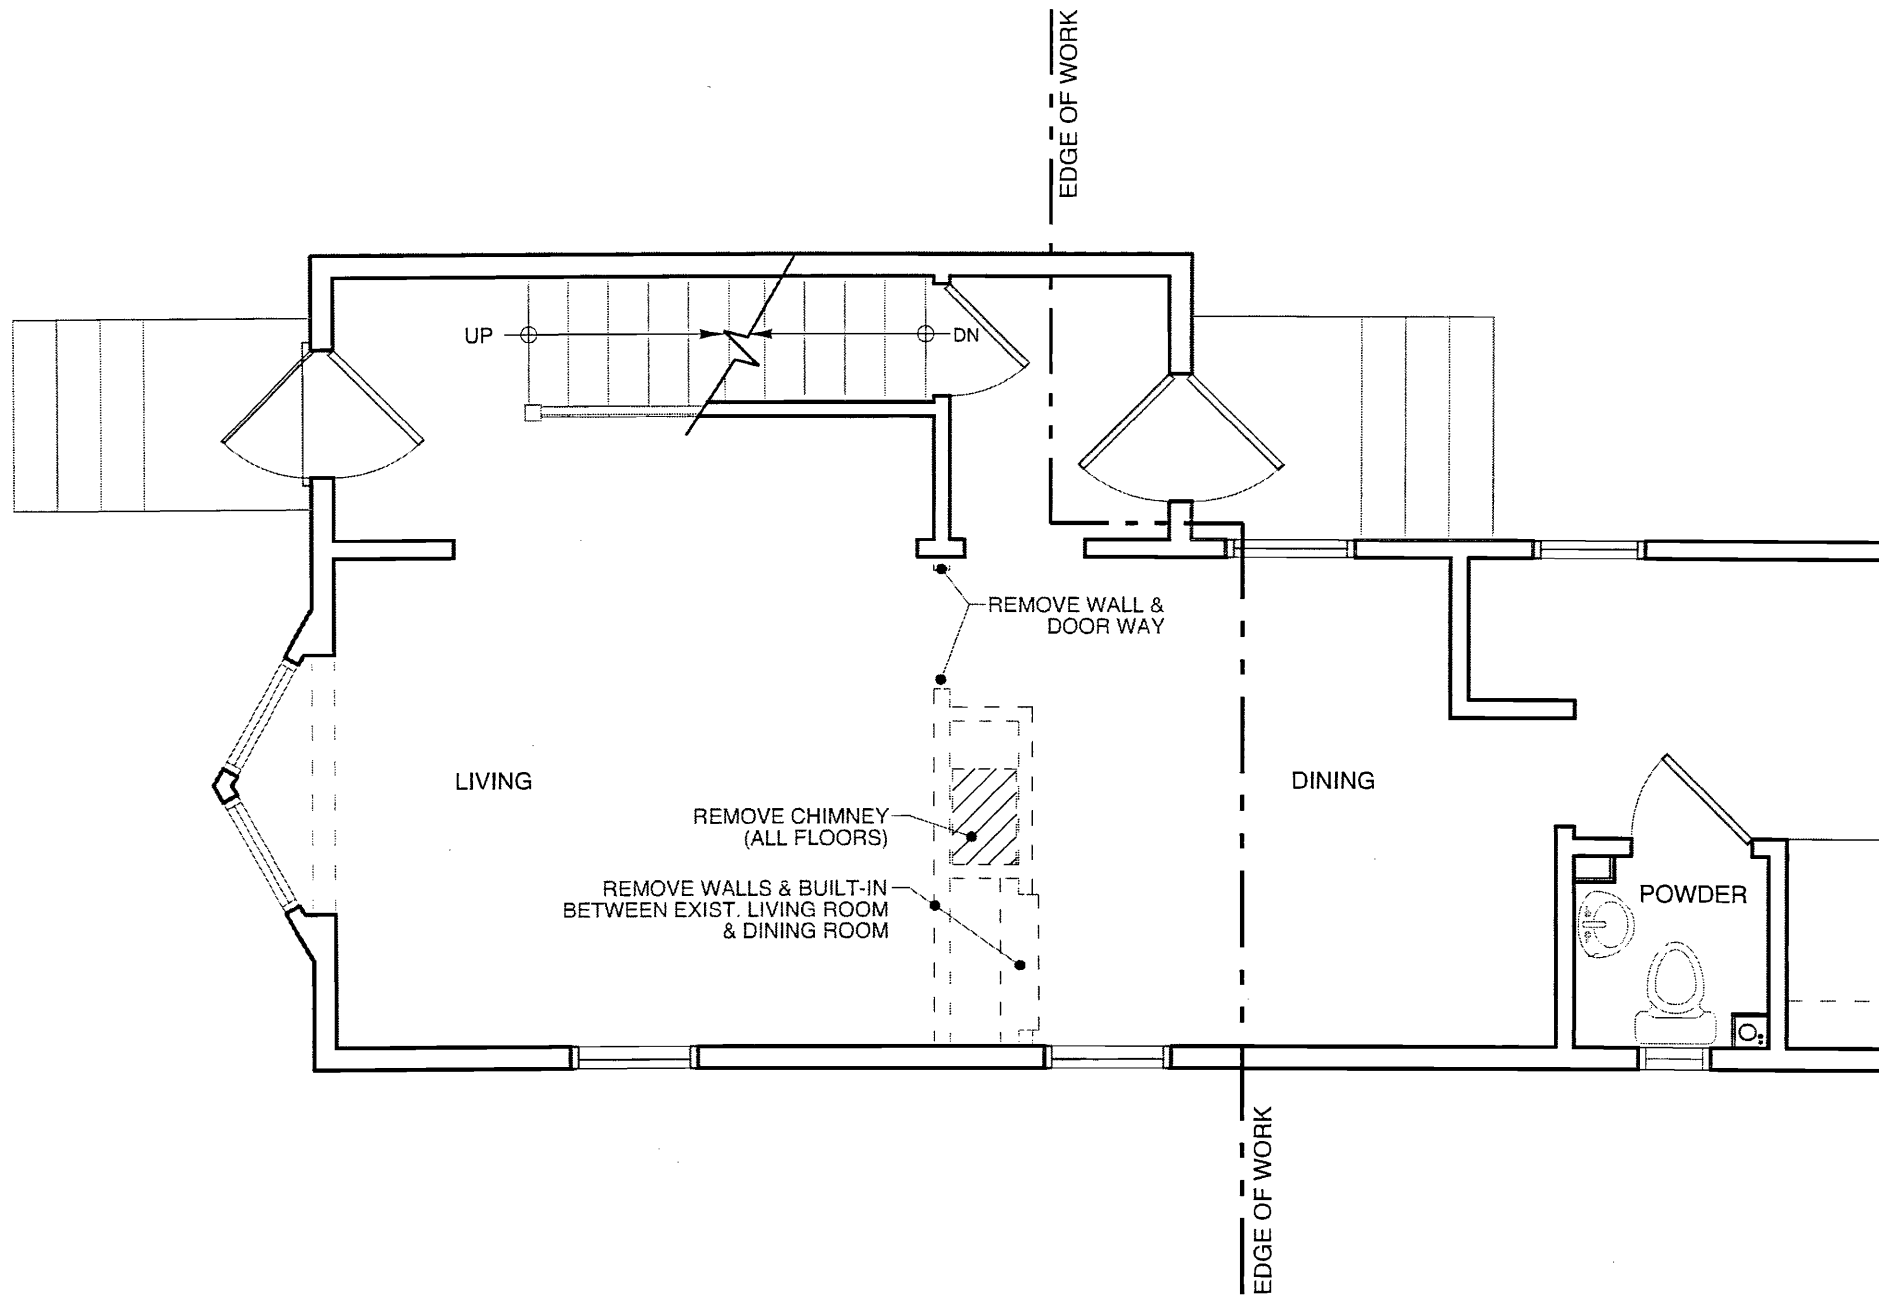

GACHELL RESIDENCE
11 WALKER STREET
PORTLAND, ME

RENOVATIONS TO INTERIOR

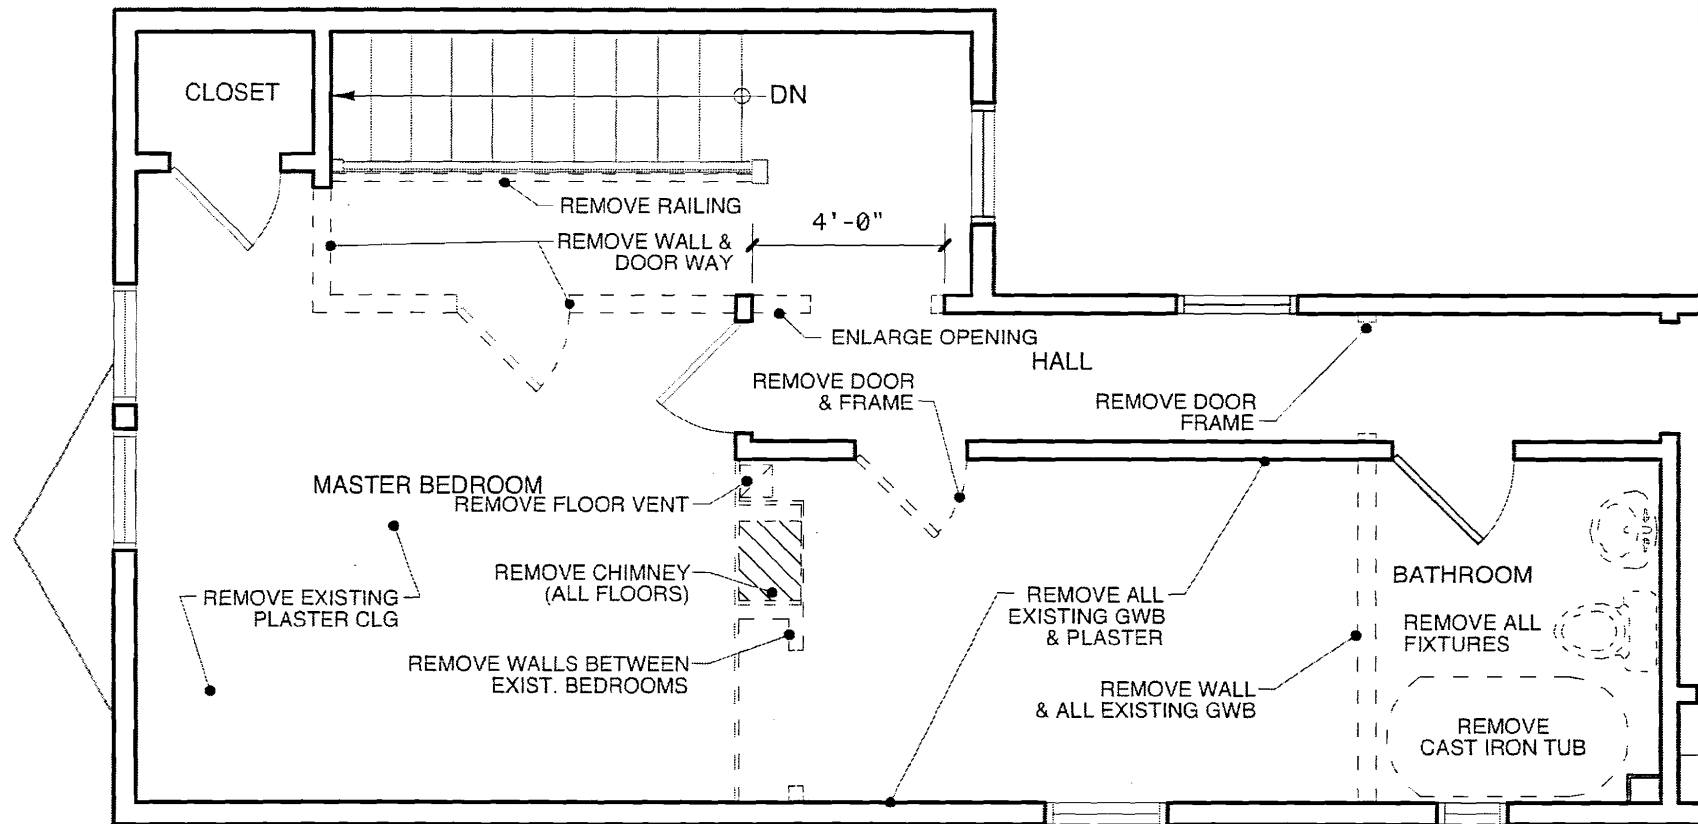



GATCHELL RESIDENCE
 11 WALKER STREET
 PORTLAND, ME


RENOVATIONS TO INTERIOR

GATCHELL RESIDENCE
11 WALKER STREET
PORTLAND, ME

RENOVATIONS TO INTERIOR

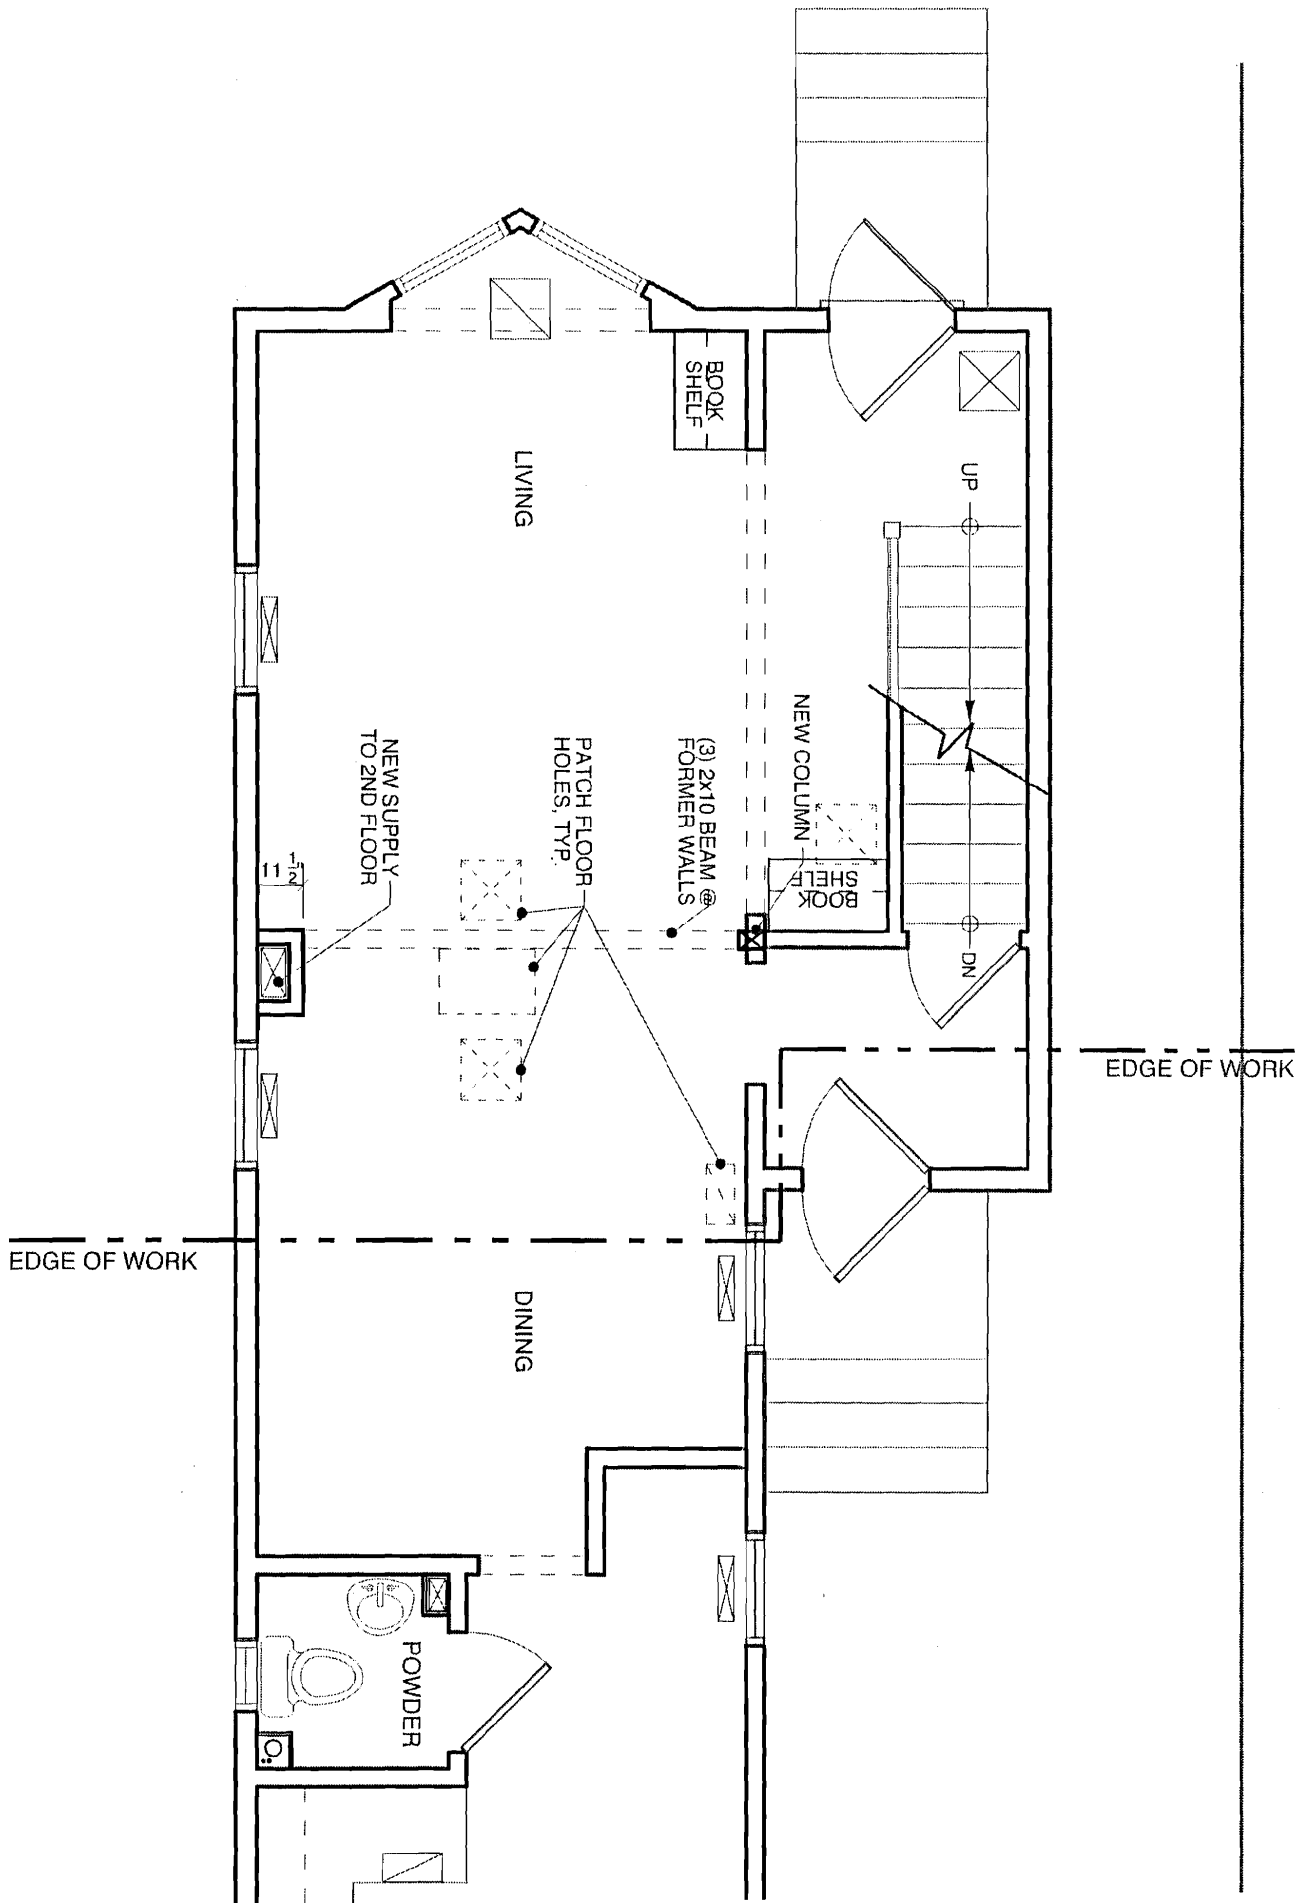

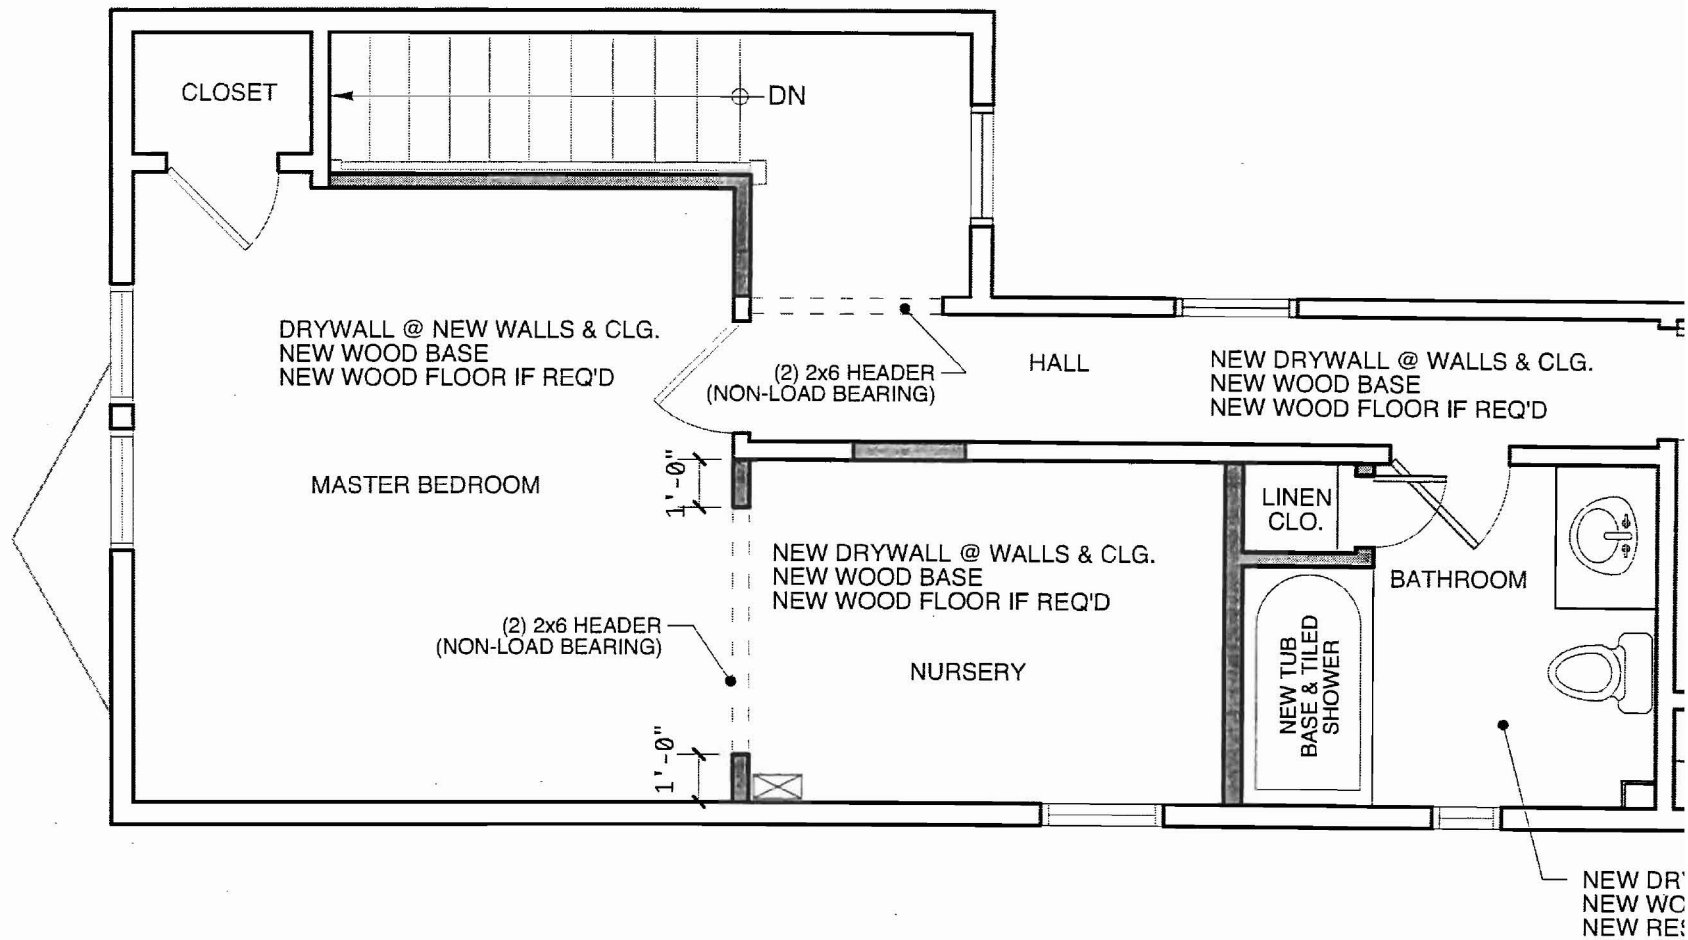

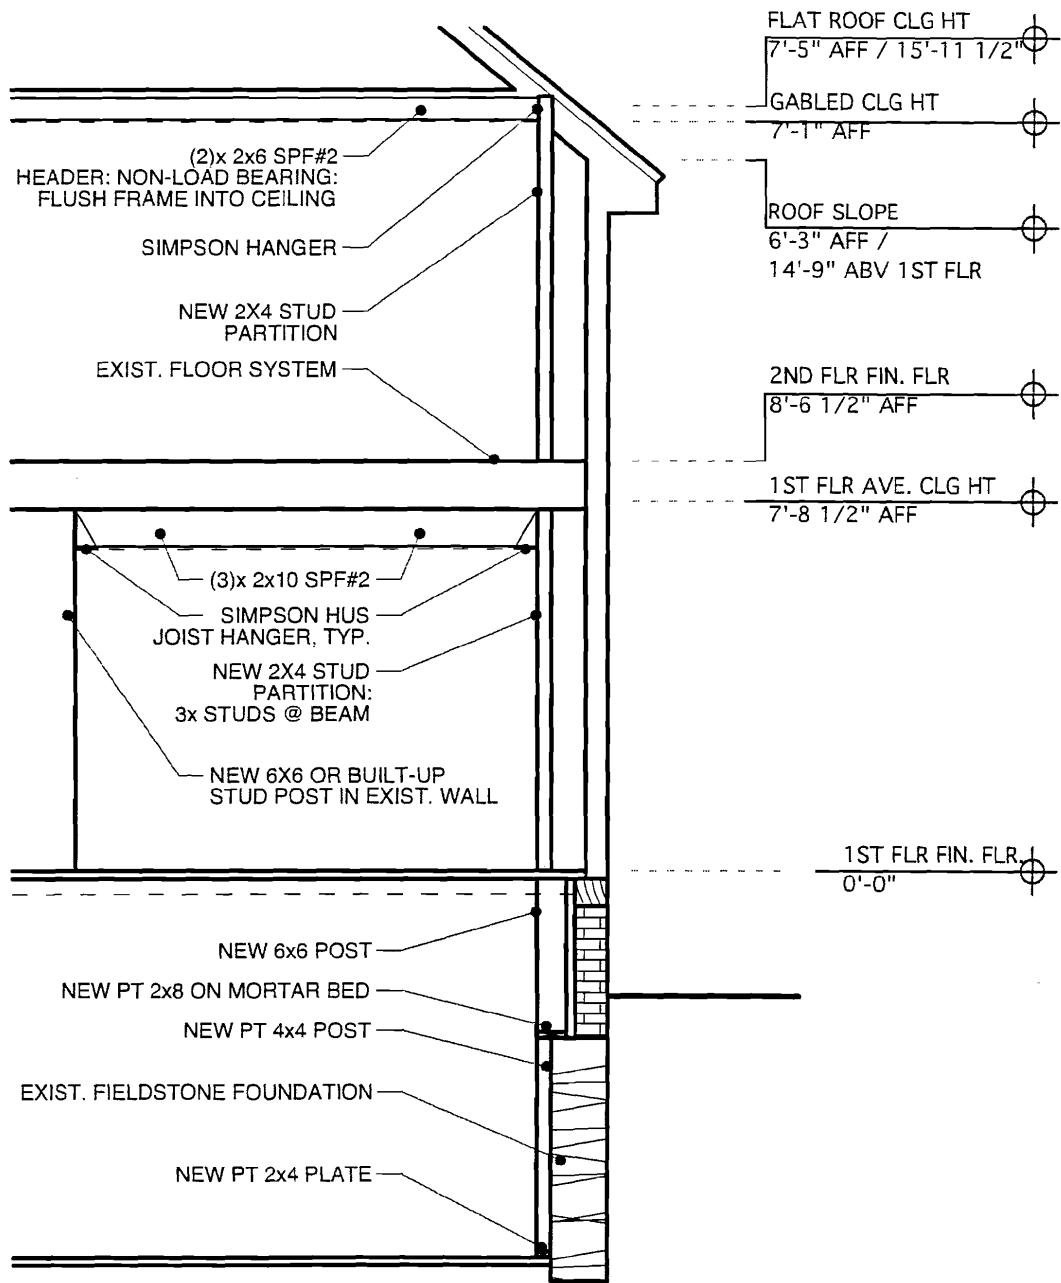

GACHELL RESIDENCE
11 WALKER STREET
PORTLAND, ME

RENOVATIONS TO INTERIOR