



2 DIMENSIONAL FLOOR PLAN
1/4" = 1'-0"

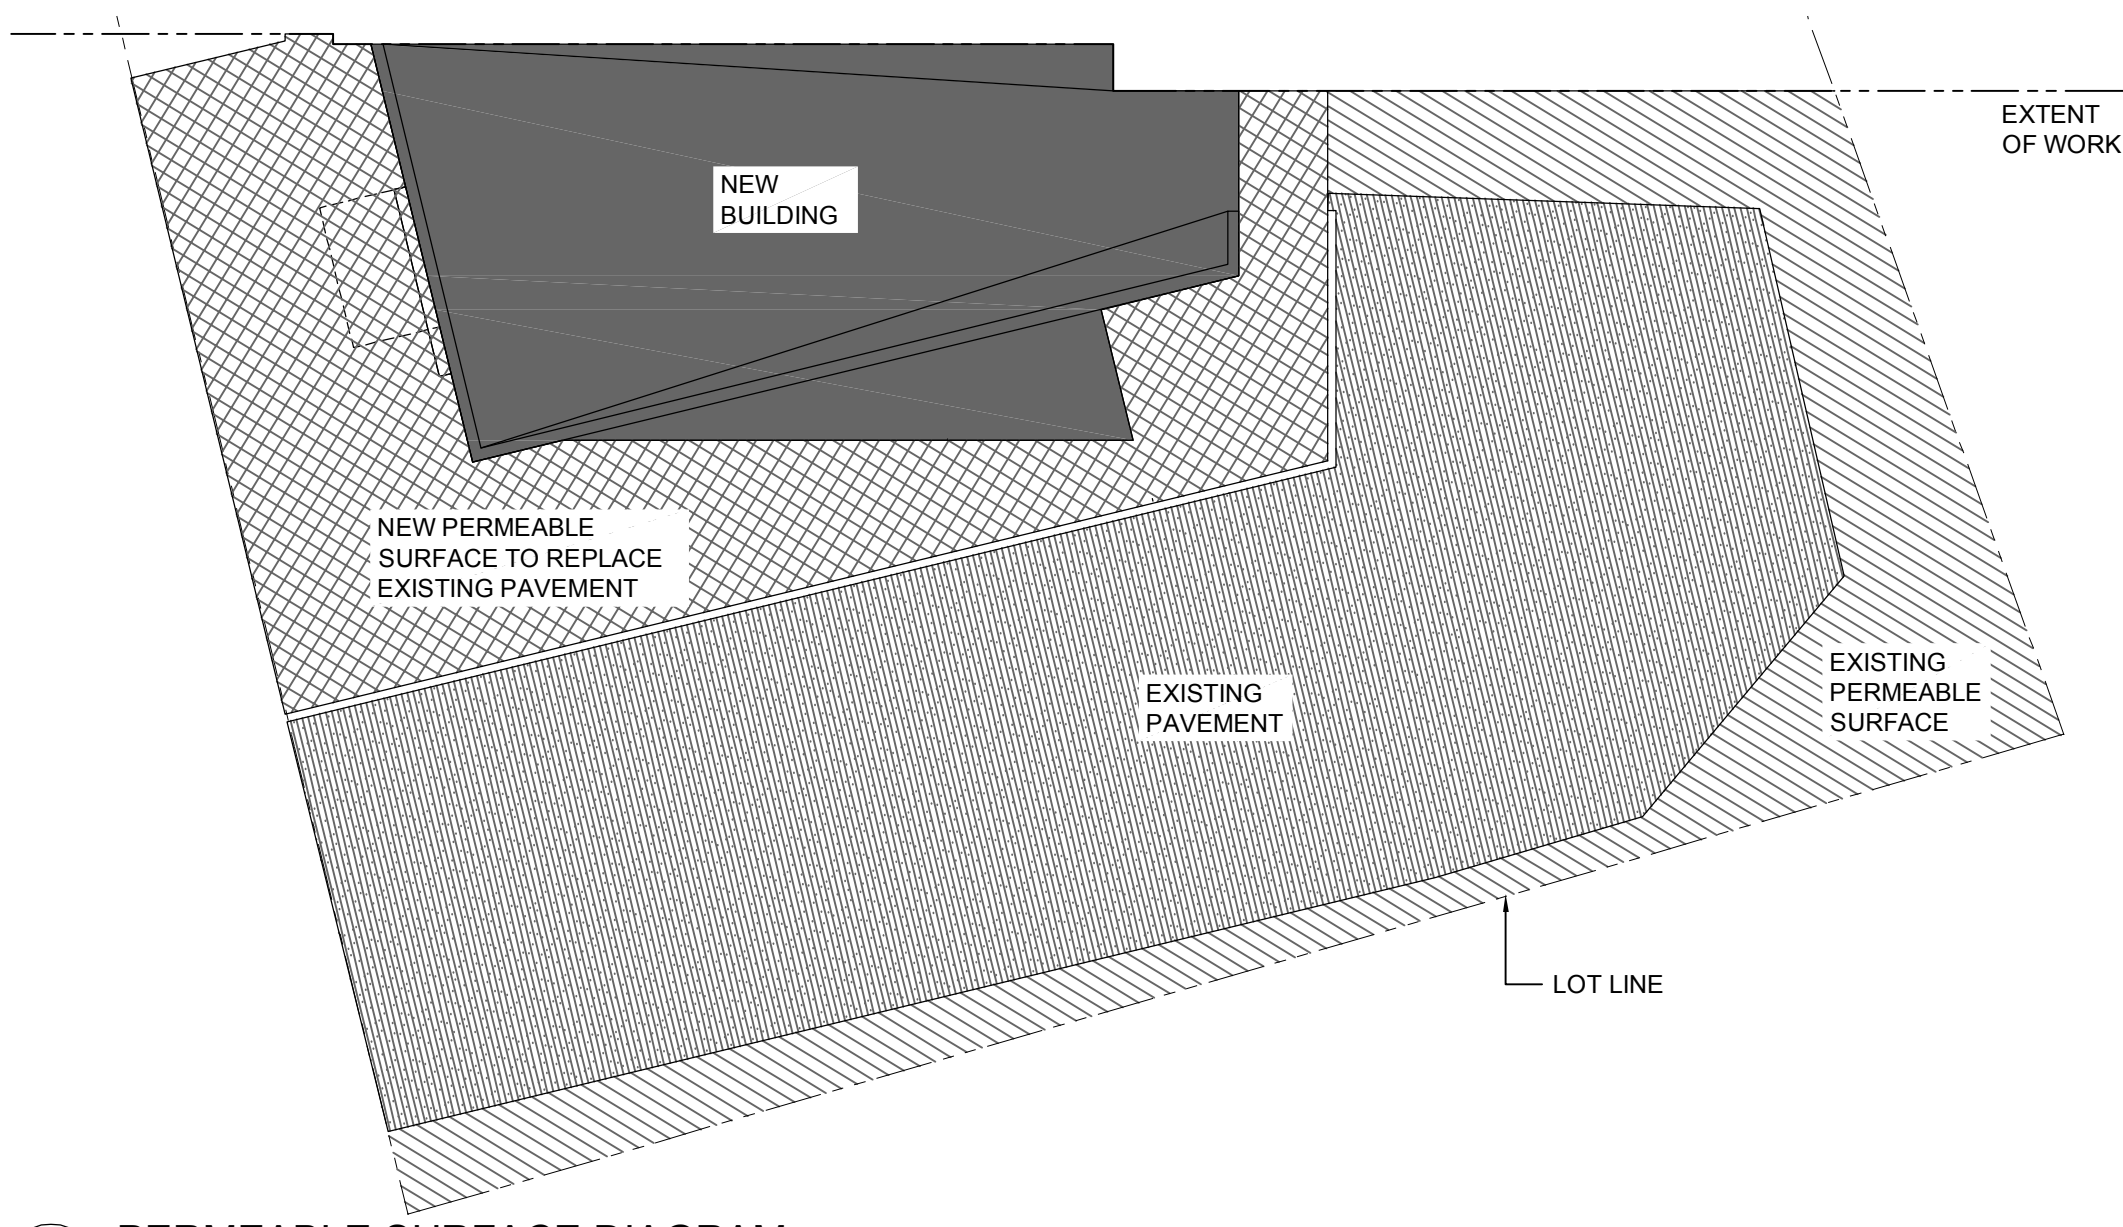

3 PERMEABLE SURFACE DIAGRAM
1/16" = 1'-0"

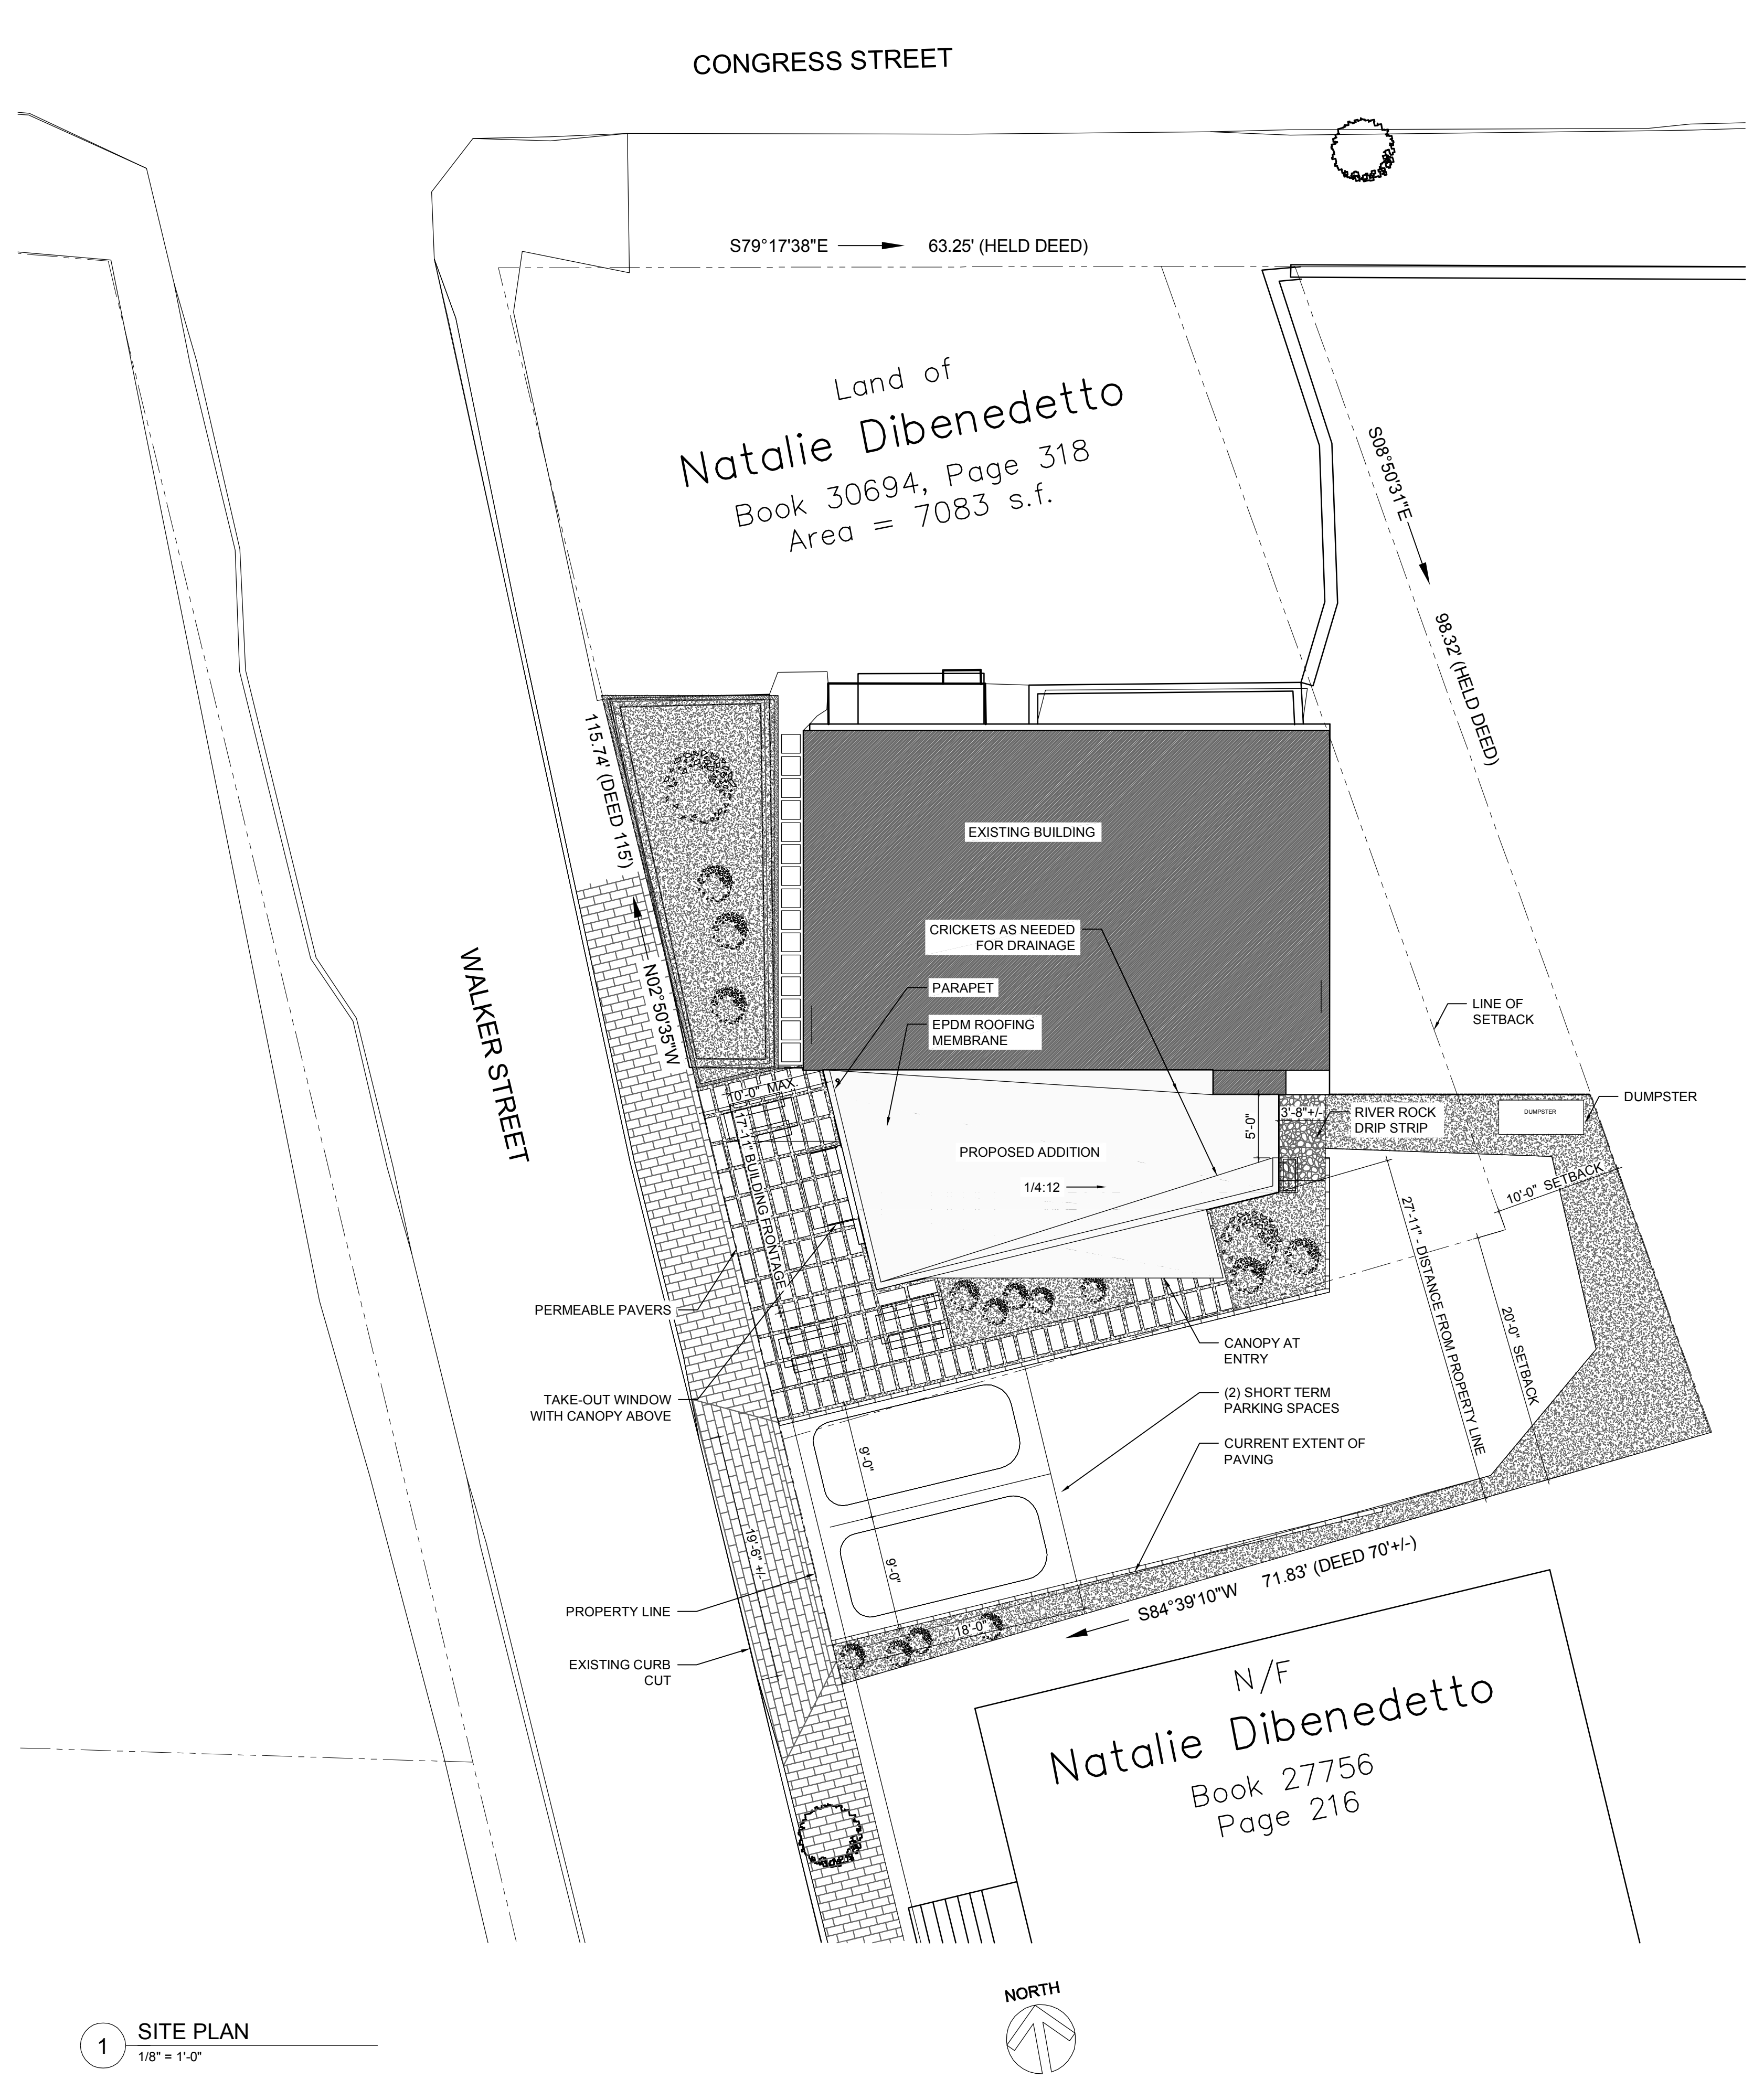

1 SITE PLAN
1/8" = 1'-0"

