


Elevations

213 Brackett Street

Existing:

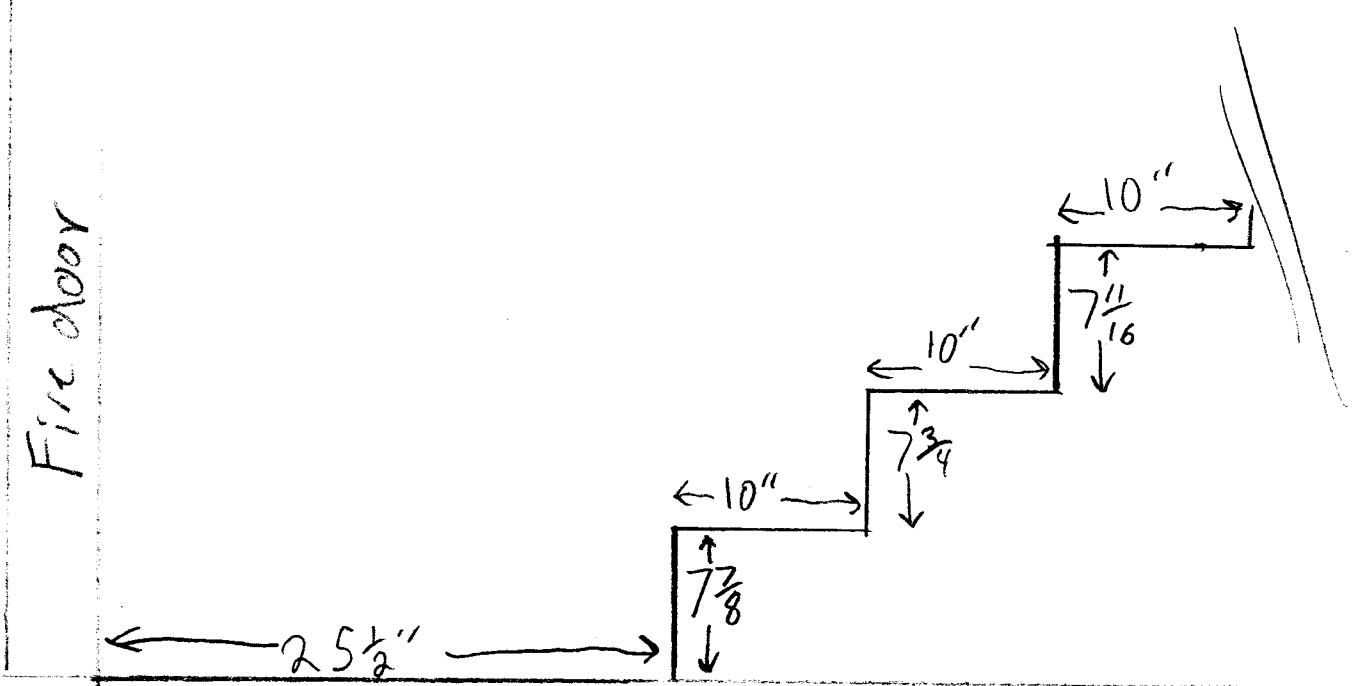

proposed:

Close indoorway
w/ 2 layers 5/8" drywall

