


A3 Sectional View
15 Dow Street, Portland, ME 04102
55-D-12

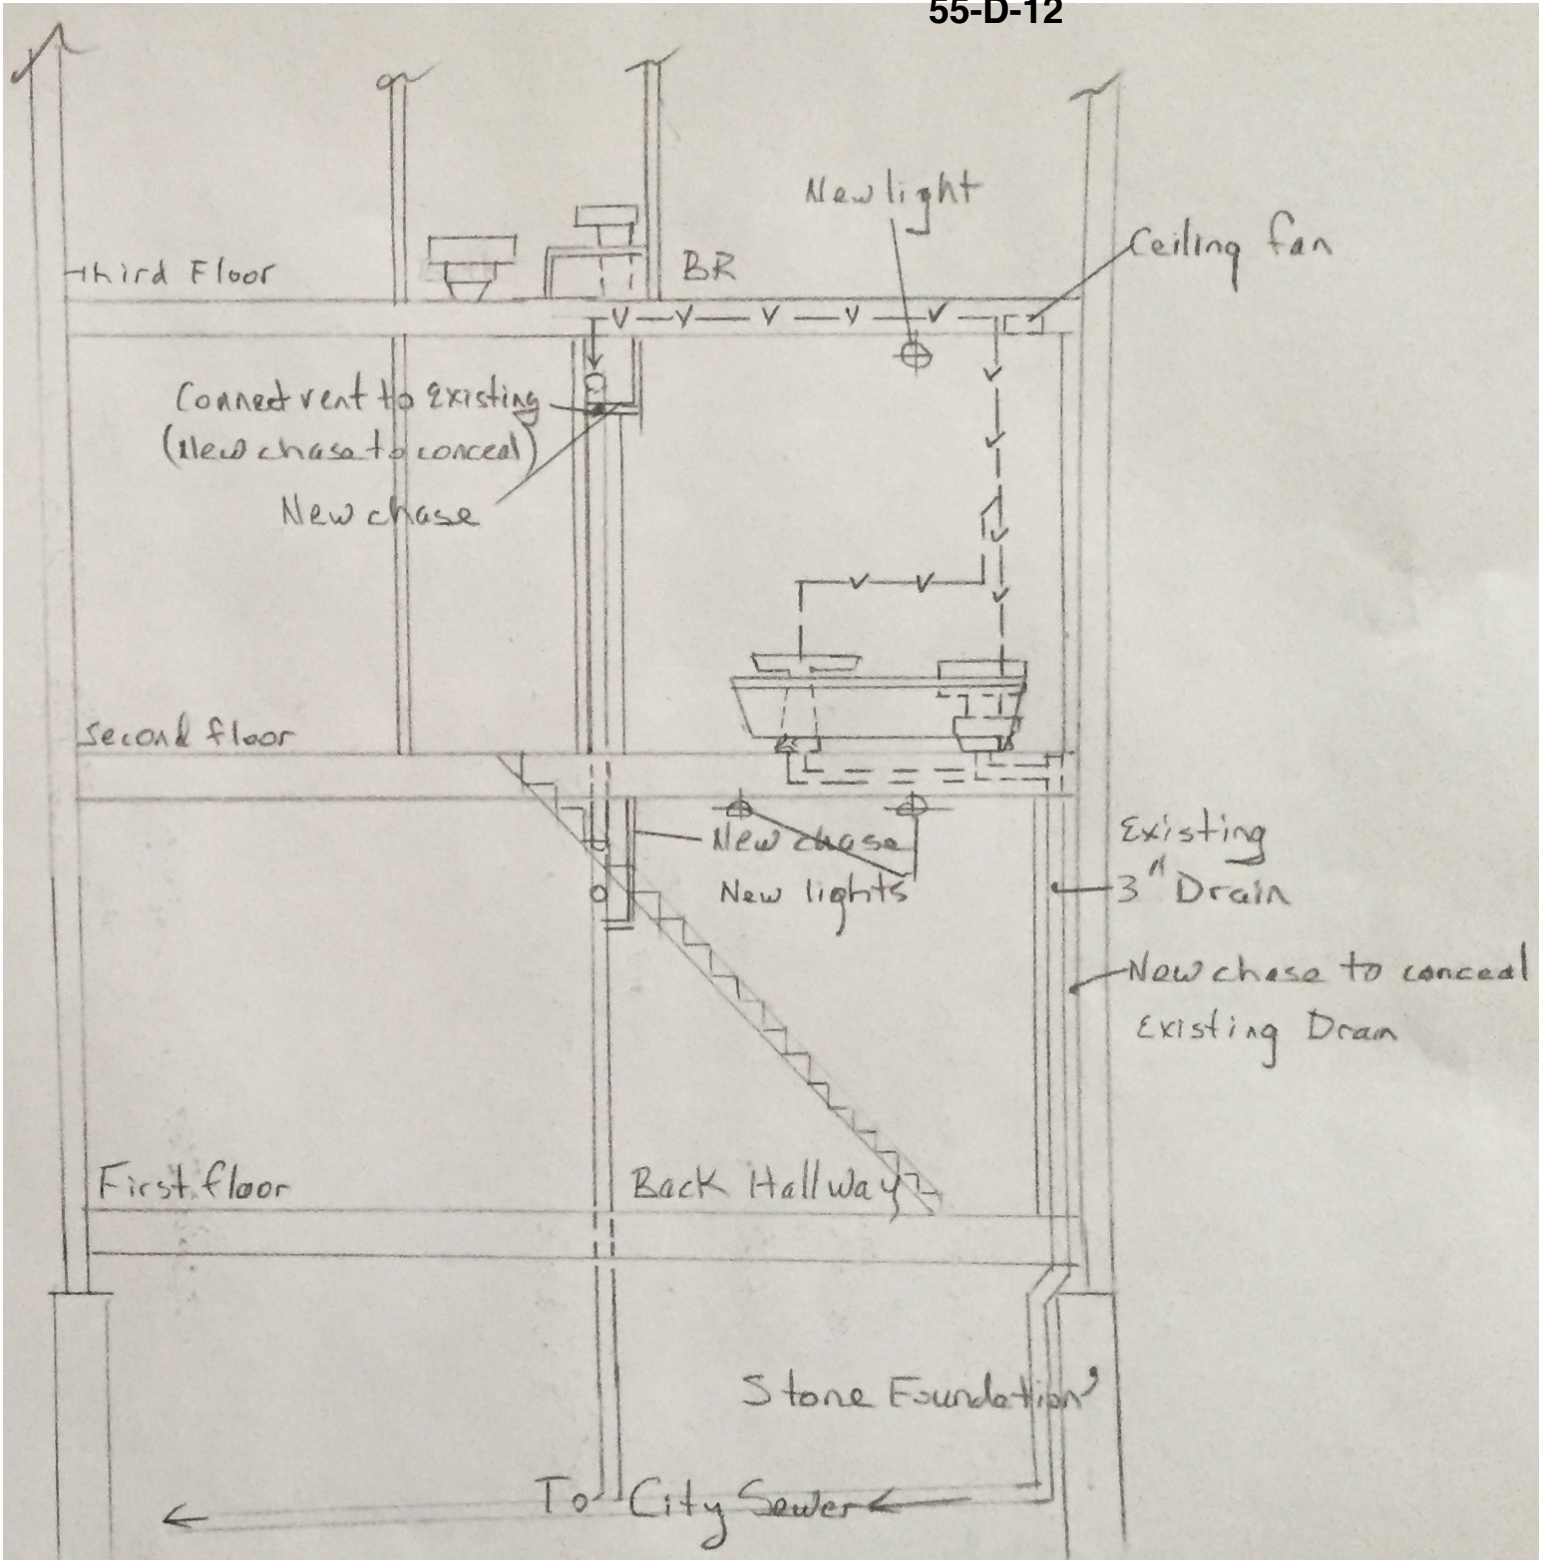

Sectional View - $\frac{1}{4}'' = 1'-0''$

sheet 3