


Michael Ayotte

S2 Deck Section
15 Dow Street, Portland, ME 04102
55-D-12

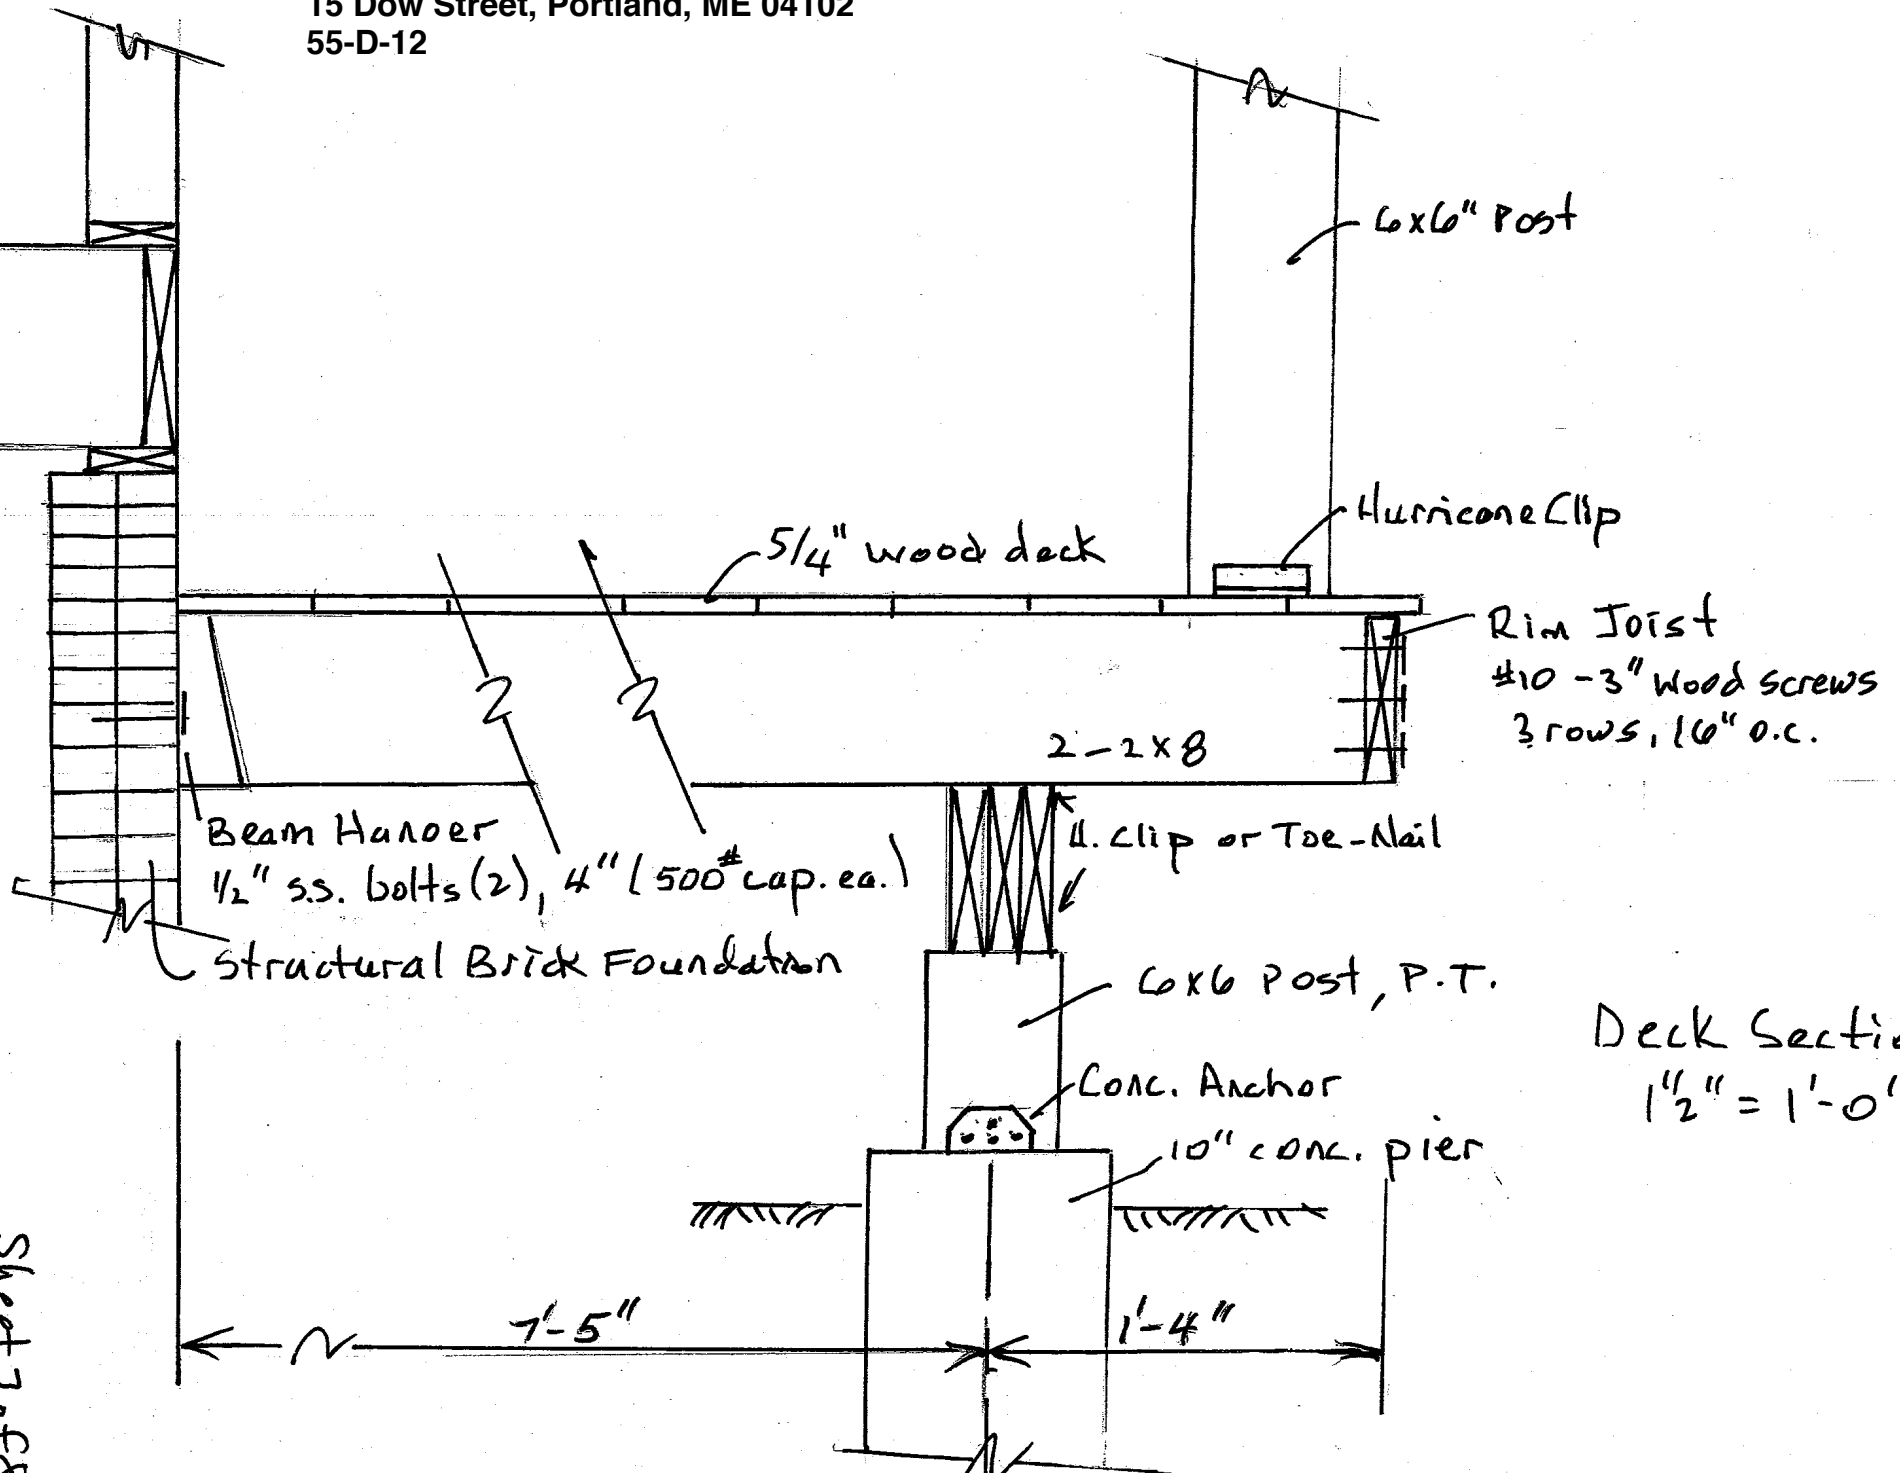

Deck Section
1 1/2" = 1'-0"

Sheet 7 of 8