


**HORIZONTAL BOUNDARY**


NOTE: REFERENCE MASONRY CITY DATUM

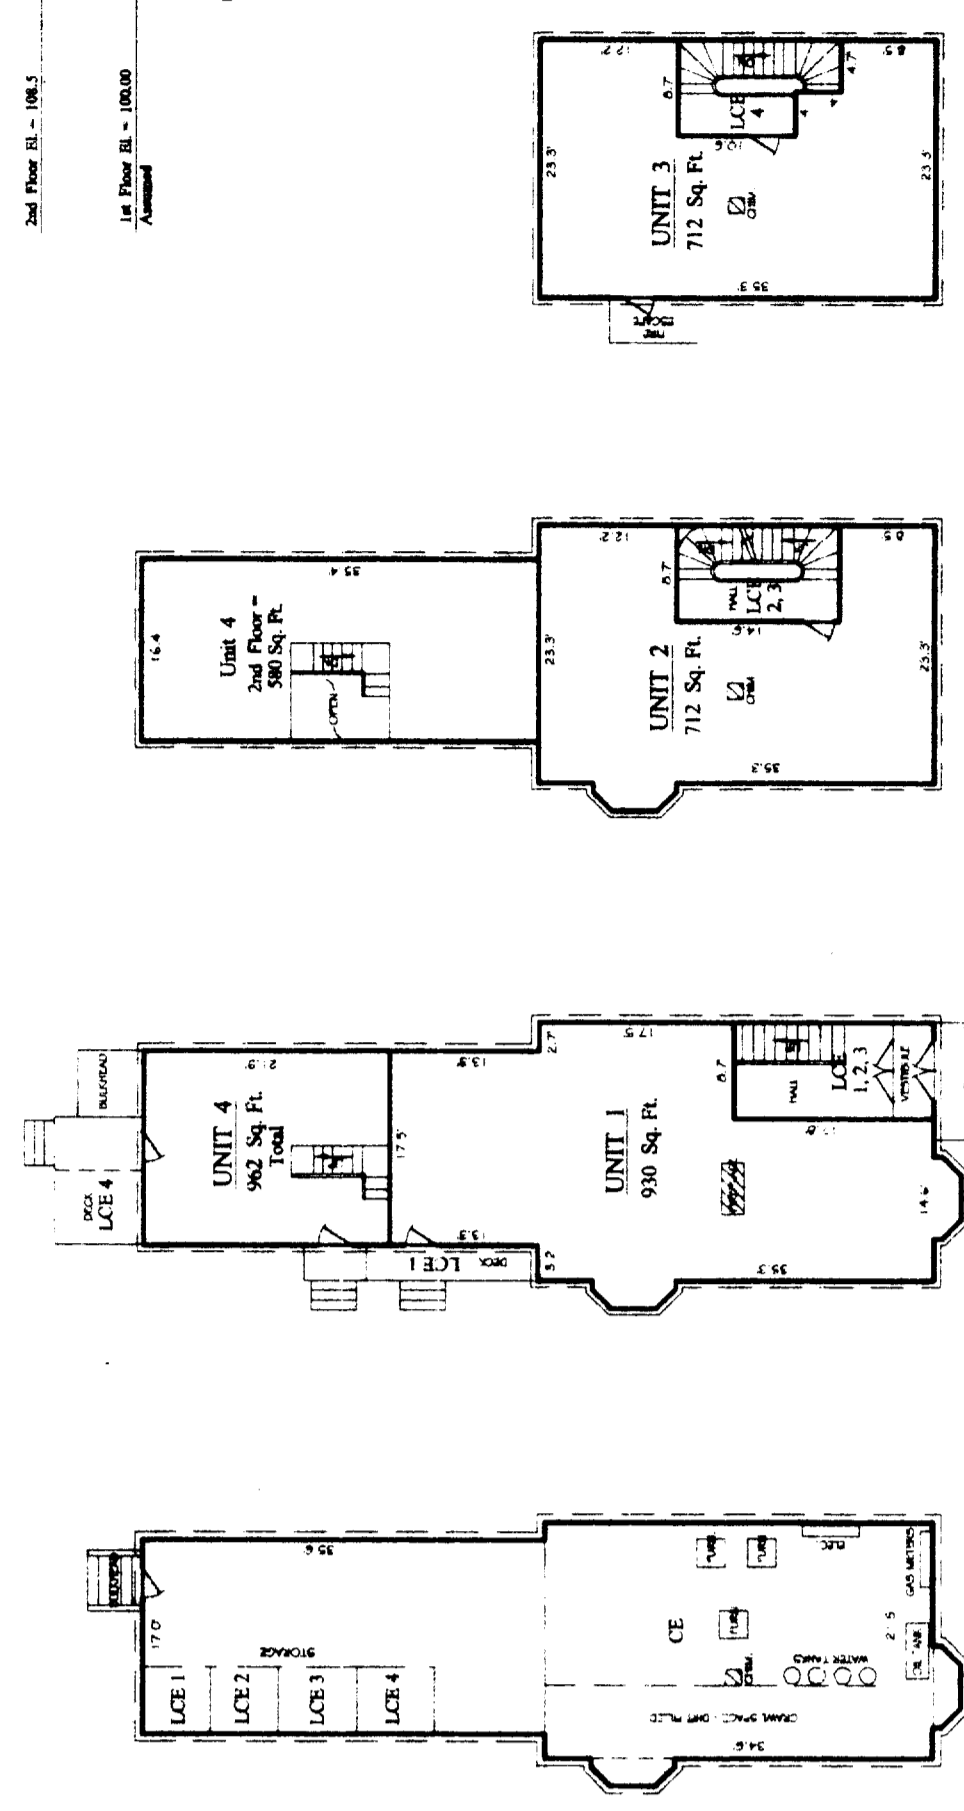

**VERTICAL BOUNDARY**

— PINE STREET —

**VERTICAL BOUNDARY**

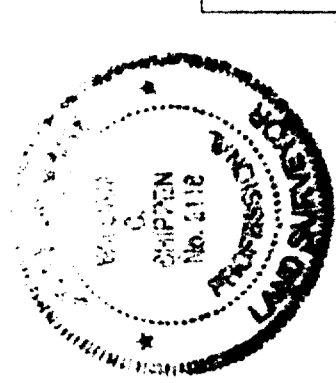

HORIZONTAL & VERTICAL BOUNDARIES  
 "27 PINE STREET CONDOMINIUM"  
 27 PINE STREET, PORTLAND, MAINE  
 VAIL HOLDINGS LLC  
 P.O. BOX 4702, PORTLAND, MAINE  
 OWEN HASSELL, INC.  
 100 CANAL ST., PORTLAND, ME 04101-1000  
 DATE: 3-1-05

LEGEND:  
 CE COMMON ELEMENT  
 LCE LIMITED COMMON ELEMENT  
 UNIT BOUNDARY