


Proposed addition to existing deck

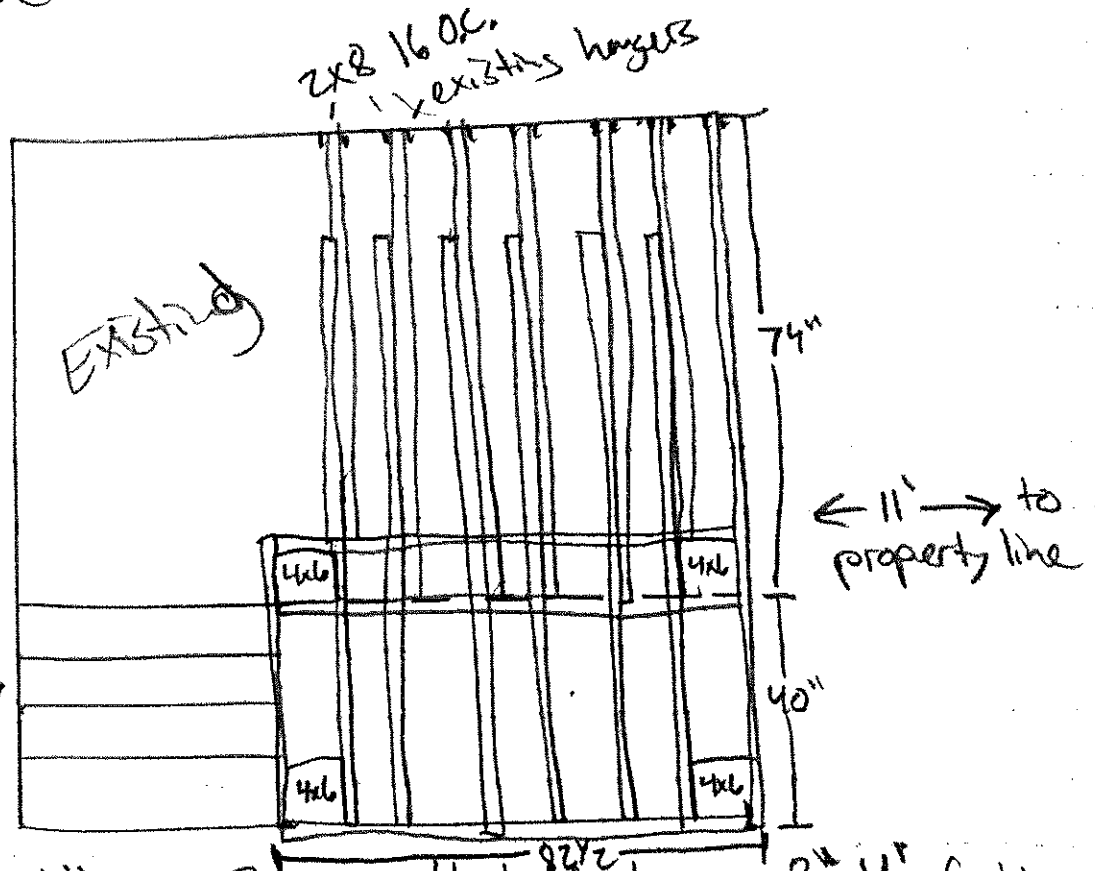

Adding 2 new 4x6 posts on 8x4 footings.
 Running 2 2x8 across existing posts under joists.

Sistering on 2x8x8 onto existing joists (16 O.C.)
 fastening with timber locks and running to new outside rim.

Install new hangers on outside rim.
 leaving stairs as is.