


05 MAR 21

Rear Elevation

Deck Plan 2 SCALE 3/8" = 1'-0"

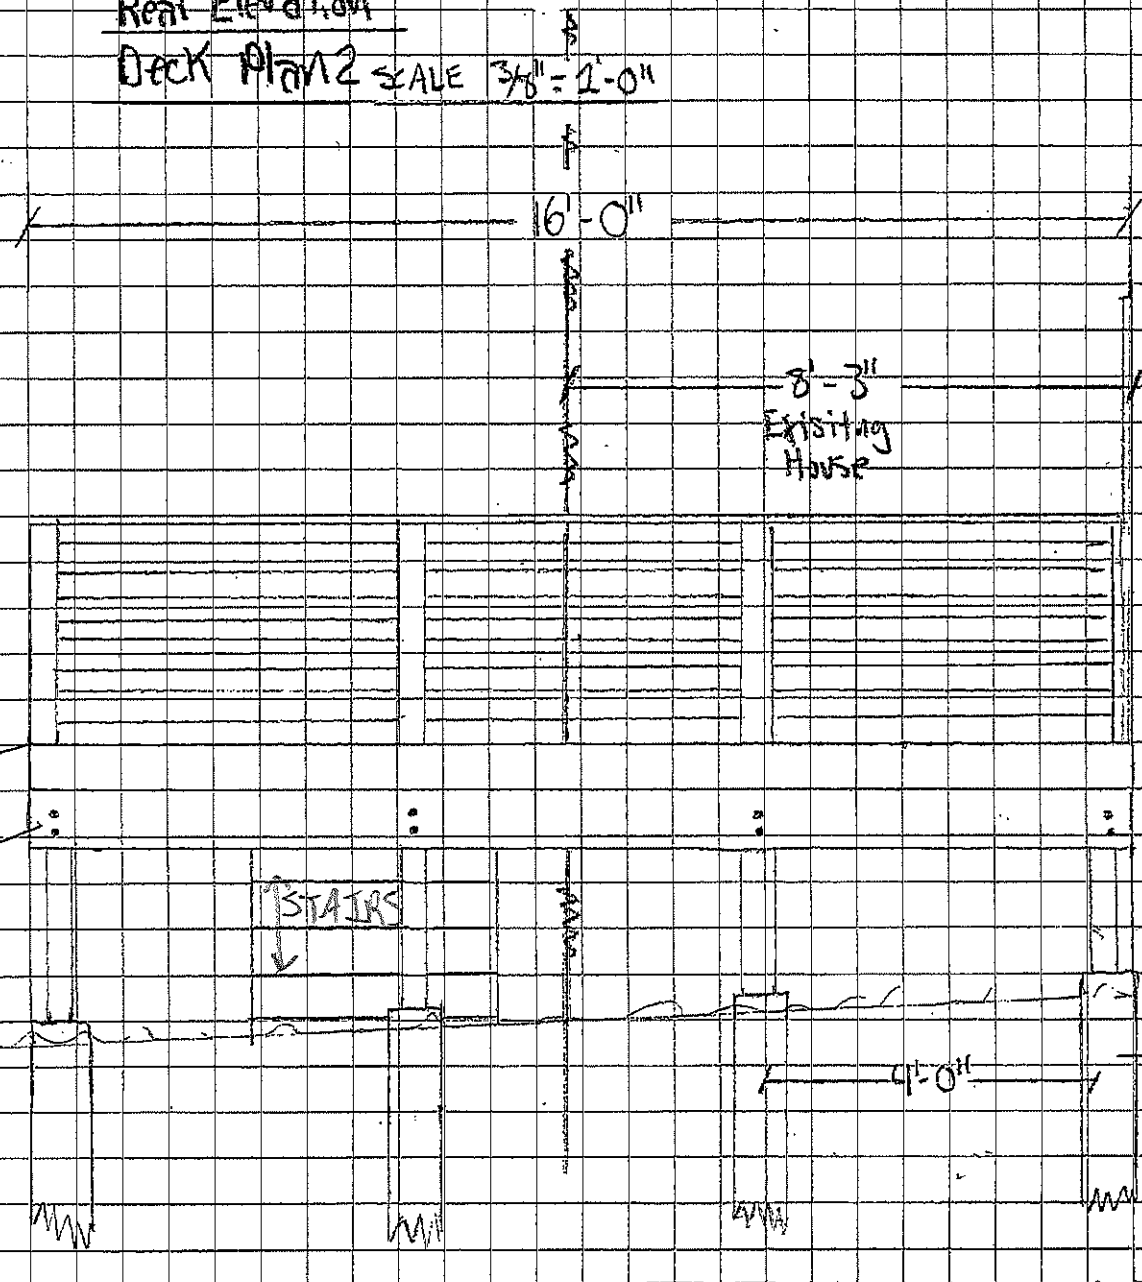

Vinyl flashing on top of P.T. 2x6 Ledger

5/8 x 6 Azek decking

5/8 x 6 carriage bolts to connect post to girder

STAIRS

8'-3" Existing House

- 2x6 P.T. Ledger attached to rim of building w/ 6" GRK
- 2x6 P.T. Joist 16" O.C. w/ 2x6 Hangers

4 concrete tubes every 4'-0"