


25 Pine St.
Rear Elevation
Deck Plan 3

SCALE $\frac{3}{16}'' = 1'-0''$

+ Existing
House +

- STAIRS -
42" in width
7" Risers
11" Treads
60" Stringers

42" x 36" concrete slab
for stair landing
6" thick w/ rebar

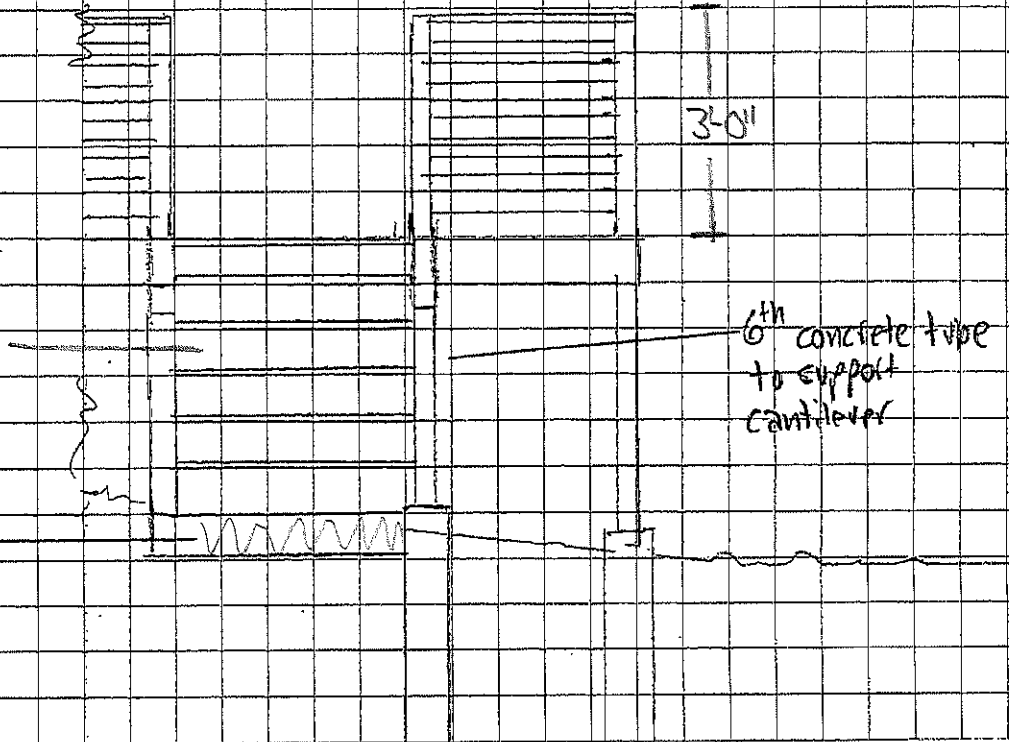

3'-0"

6" concrete type
to support
cantilever