


25 Pine St.
 Rear Elevation
 Deck Plan 1

Existing House

- Gaurd rail height 30"
- Handrail height 36"
- Stainless cable for balusters
- Baluster spacing 3 1/2"

- STAIRS -
- Tread depth 11"
- Riser height 7"
- Width of Stairs 4'-0"
- Azek Deck risers

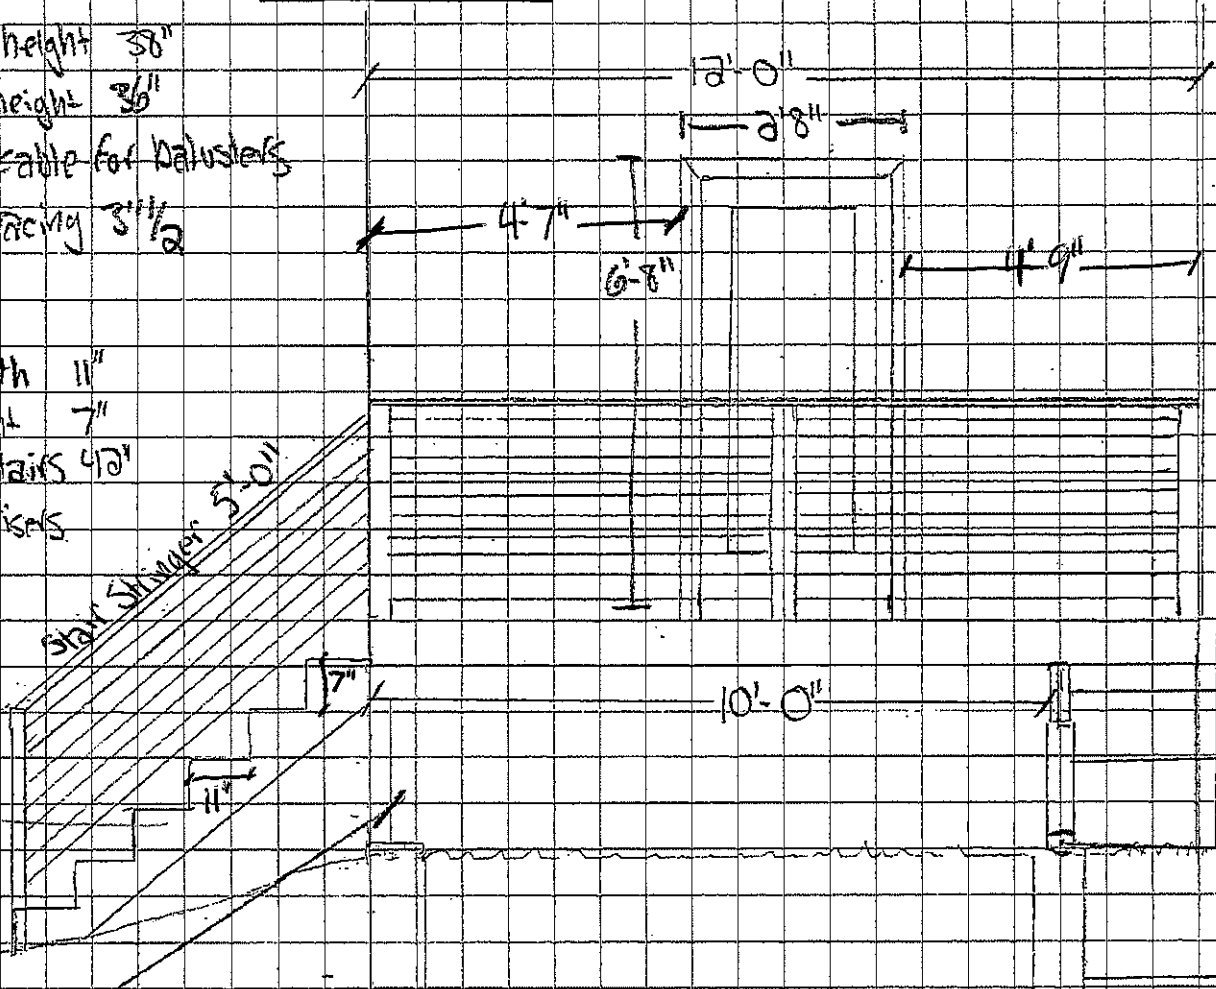

2) P.T. 2x10 girder
 P.T. 4x4 post
 Post Anchor

10" concrete filled tube
 4'-0" below grade

2) corner concrete tubes
 to support 8'-0" cant. lever
 off existing house

SCALE 3/8" = 1'-0"