


1/2 x 6" GALV CARRIAGE BOLTS  
FASTENED THROUGH P.T. 2X10  
LEADER ATTACHED TO HOUSE

P.T. 2X12 GIRDERS  
750LB DEVICE

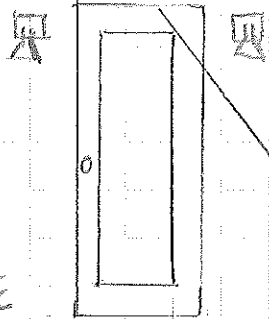

Privacy Wall

VINYL FLASHING

1/4" = 1'-0"

6/8/18