

STAIRS & RAILINGS

- 36" Railing Height
- Timber Tech PVC Railing System
- 3 1/2" Baluster spacing

- STAIRS -

- P.T. 2X12 STRINGERS
- 11" Tread Depth
- 7" Riser Height
- 42" Stair width
- Azek PVC Risers
- Azek PVC Decking




1/4" = 1'-0"

6/8/18

1/2 x 6" GALV CARRIAGE BOLTS
FASTENED THROUGH P.T. 2X10
LEADER ATTACHED TO HOUSE

P.T. 2X12 GIRDERS
750LB DEVICE

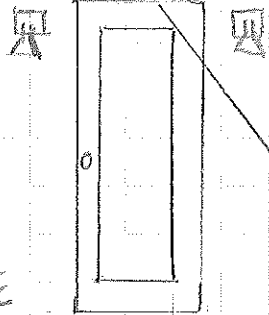


Privacy Wall

VINYL FLASHING

1/4" = 1'-0"

6/8/18

Vertical
composite deck
boards staggered

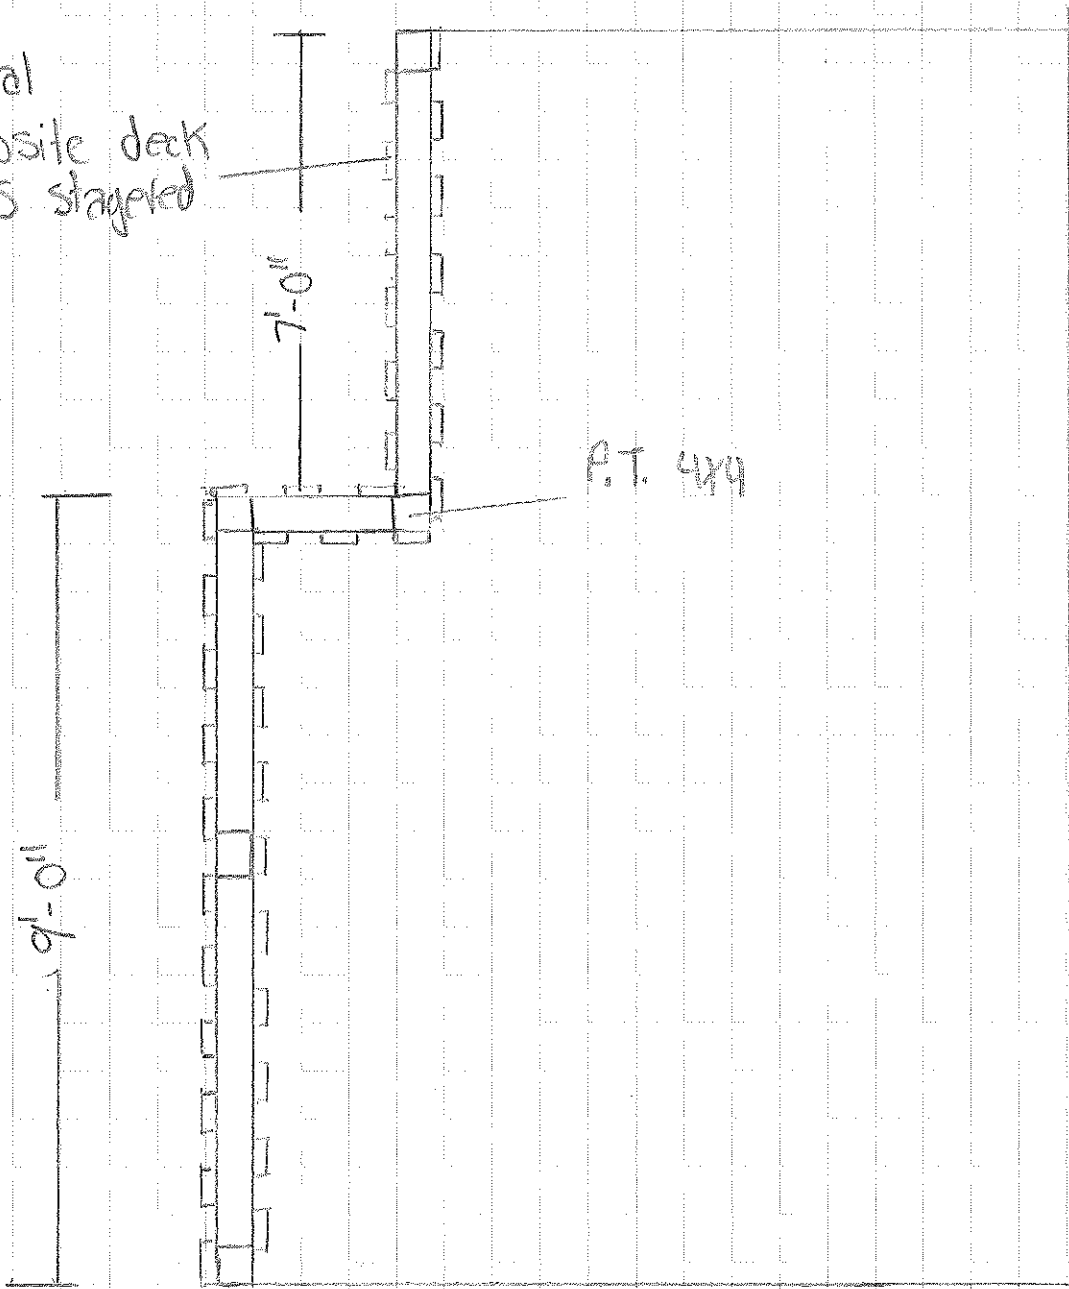

$3\frac{3}{8}'' = 1'-0''$

Privacy Wall

6/8/18