

# 21  
 BLDG FOOTPRINT = 1,552 S.F.  
 3 STORY WOOD FRAME  
 UNITS 1 & 2


# 23  
 BLDG FOOTPRINT = 1,368 S.F.  
 2 STORY WOOD FRAME  
 3 STORY WOOD FRAME  
 UNITS 3, 4, 5  
 FFE=138.04

# 25  
 BLDG FOOTPRINT = 926 S.F.  
 2 STORY WOOD FRAME  
 UNIT 6  
 FFE=136.70

# 27  
 BLDG FOOTPRINT = 1,600 S.F.  
 3 STORY WOOD FRAME  
 UNITS 7, 8, 9 & 10  
 FFE=139.37

LOT AREA =  
 3,696 S.F.

LOT AREA =  
 9,108 S.F.

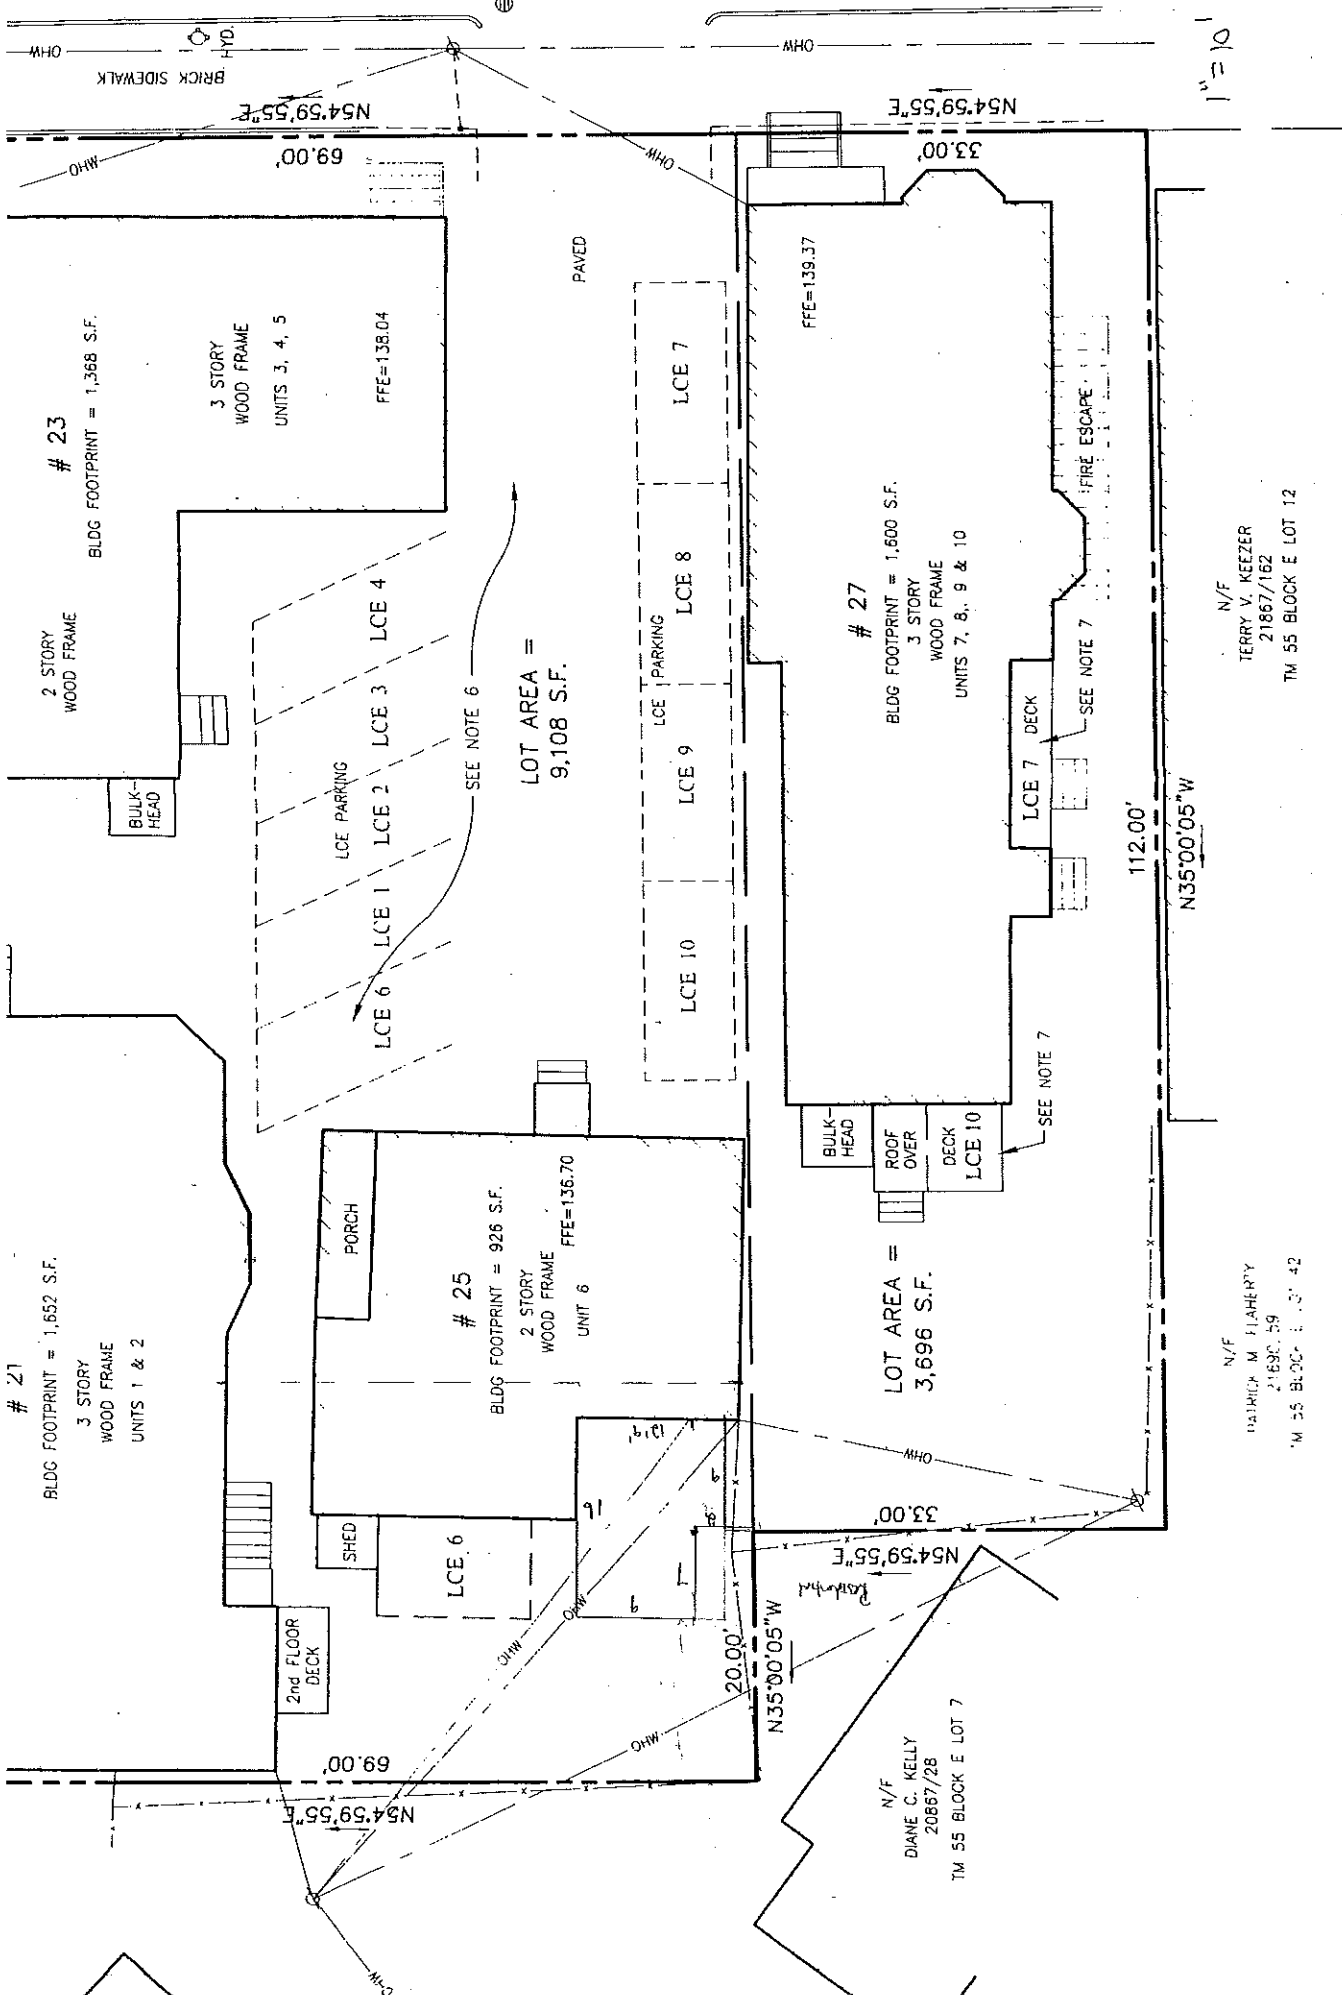

N/F  
 PATRICK M. FLAHERTY  
 21630.59  
 TM 55 BLOCK E LOT 42

N/F  
 TERRY V. KEEZER  
 21867/162  
 TM 55 BLOCK E LOT 12

N/F  
 DIANE C. KELLY  
 20887/28  
 TM 55 BLOCK E LOT 7