


1" = 10'

Condominium Plat
Hopini Eaton House Condominium
March 4, 2007

19005/305
TM 55 BLOCK E LOT 15

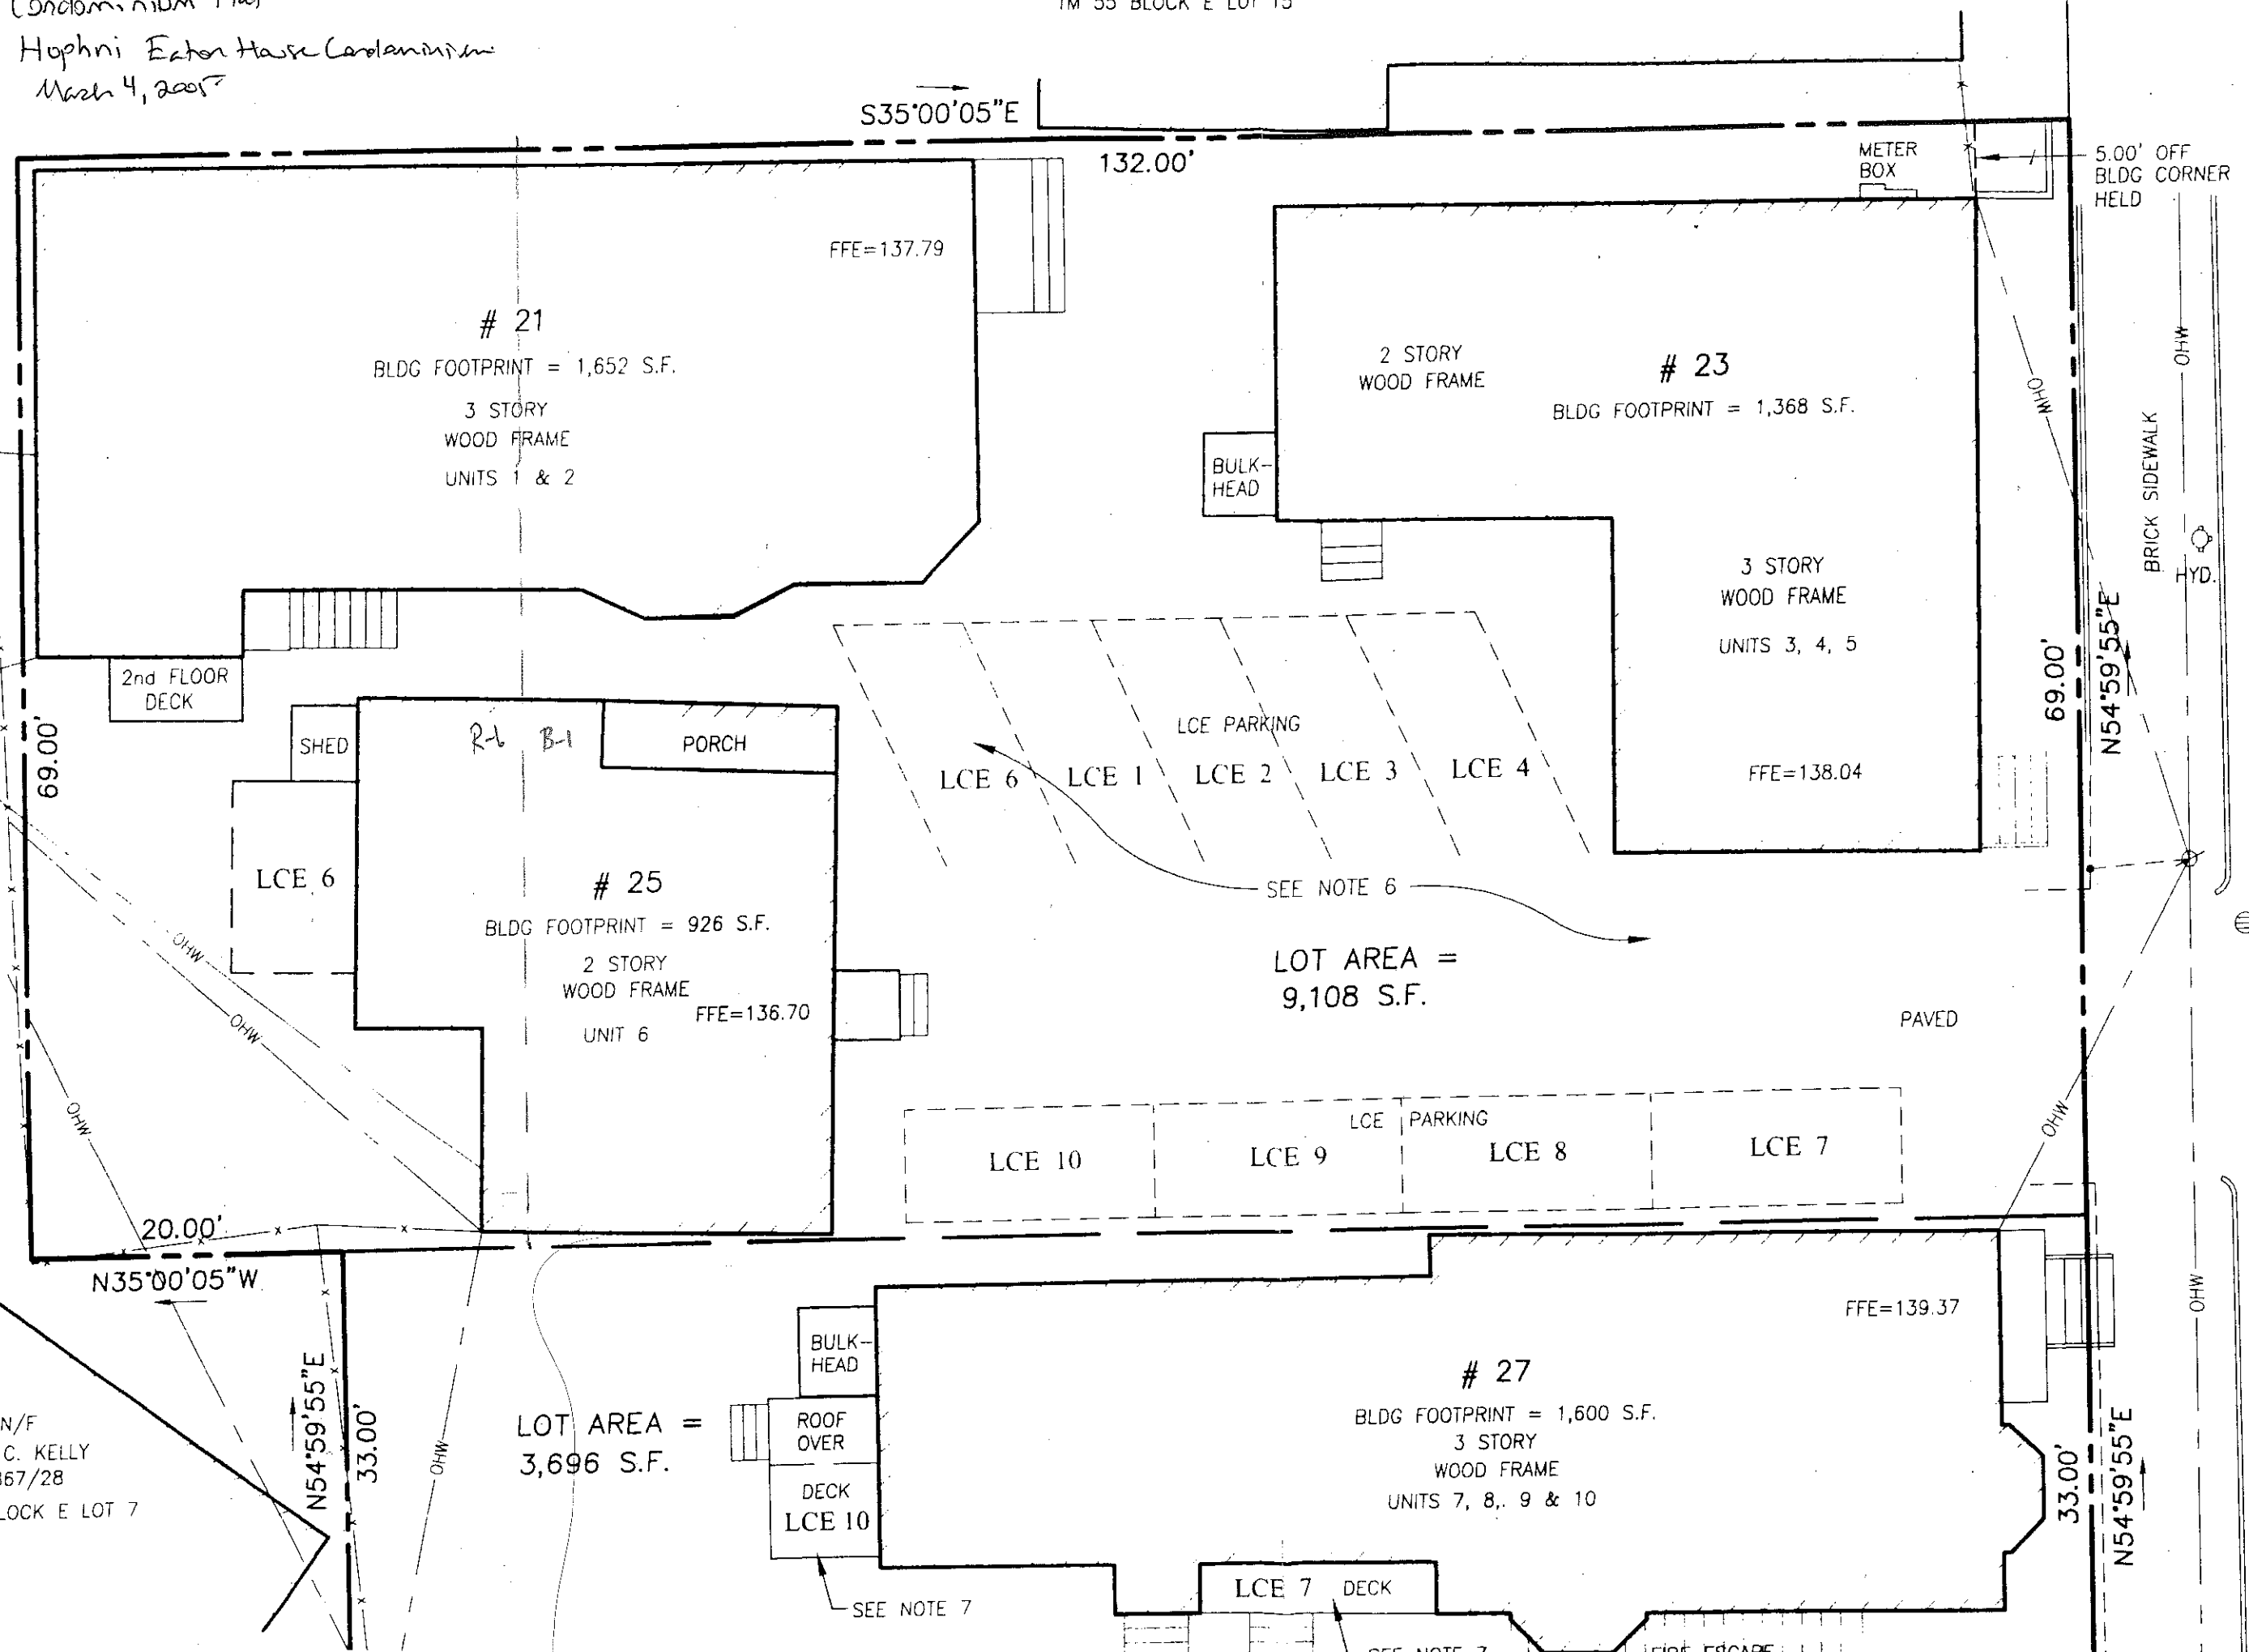

N/F
DIANE C. KELLY
20867/28
TM 55 BLOCK E LOT 7

LOT AREA =
3,696 S.F.

LOT AREA =
9,108 S.F.

BLDG FOOTPRINT = 1,600 S.F.
3 STORY
WOOD FRAME
UNITS 7, 8, 9 & 10

21
BLDG FOOTPRINT = 1,652 S.F.
3 STORY
WOOD FRAME
UNITS 1 & 2

2 STORY
WOOD FRAME
23
BLDG FOOTPRINT = 1,368 S.F.
3 STORY
WOOD FRAME
UNITS 3, 4, 5

25
BLDG FOOTPRINT = 926 S.F.
2 STORY
WOOD FRAME
UNIT 6
FFE=136.70

BULK-
HEAD
ROOF
OVER
DECK
LCE 10

BULK-
HEAD

METER
BOX

5.00' OFF
BLDG CORNER
HELD

BRICK SIDEWALK
HYD.

SEE NOTE 7

LCE 7 DECK

SEE NOTE 7

SEE NOTE 7