


FLOOR PLAN
 PROPOSED LAUNDRY ROOM RENOVATIONS
 19 PINE STREET, PORTLAND, ME



A1

OCTOBER 15, 2015

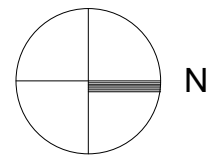

SCALE: 1/8" = 1'-0"