

Congress St

Pine St

Sidewalk

Curbed area

5 ft


Sidewalk

15 ft

105 sq ft

7 ft

T = TABLES  
C = CHAIRS

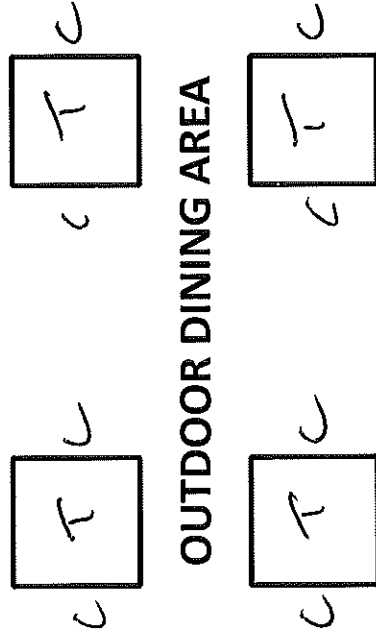

Petite Jacqueline