


Pine St

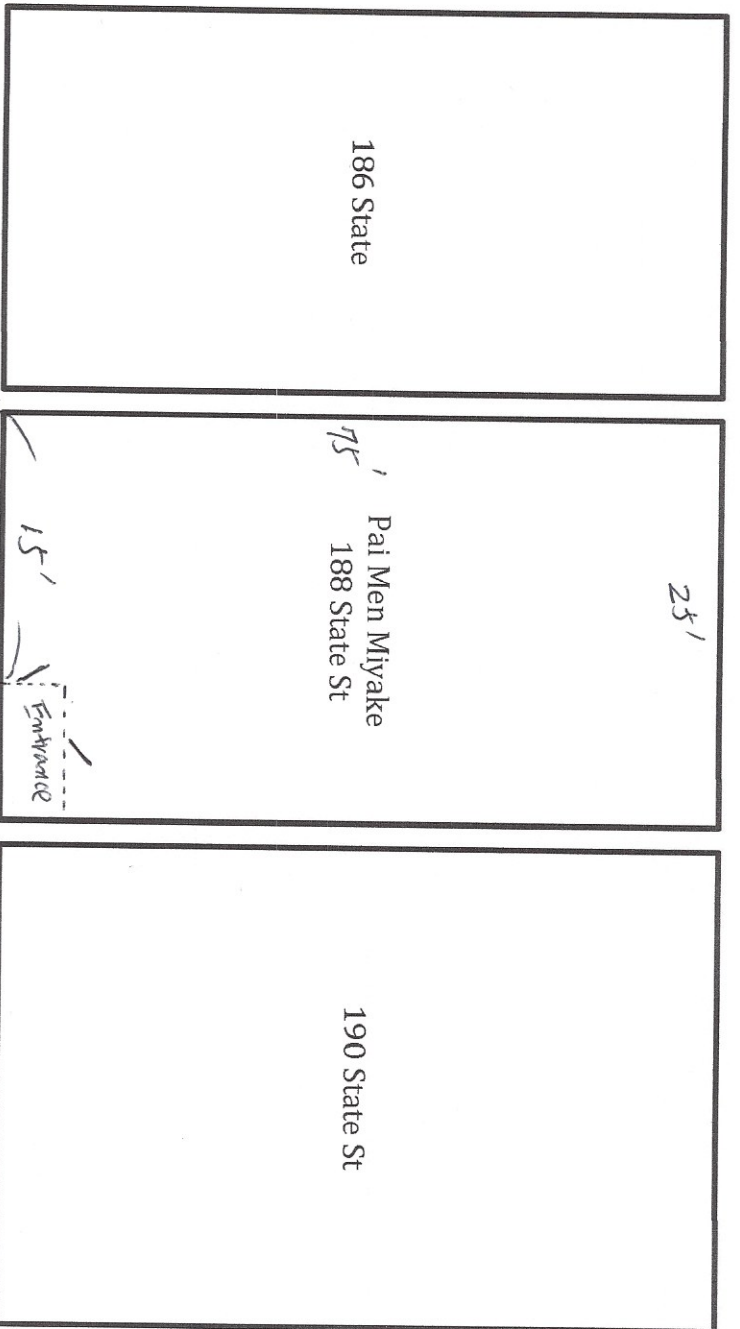

State St

Area size:  $15' \times (9' + 11'4")/2 = 153.5sf$

Components: 2 tables and 3 benches