
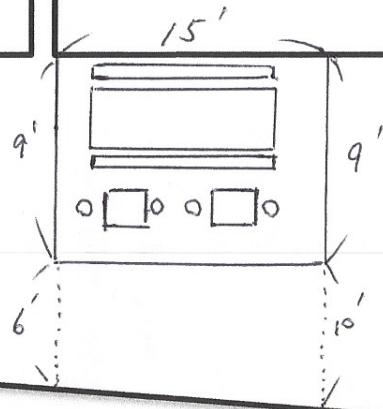


Pine St

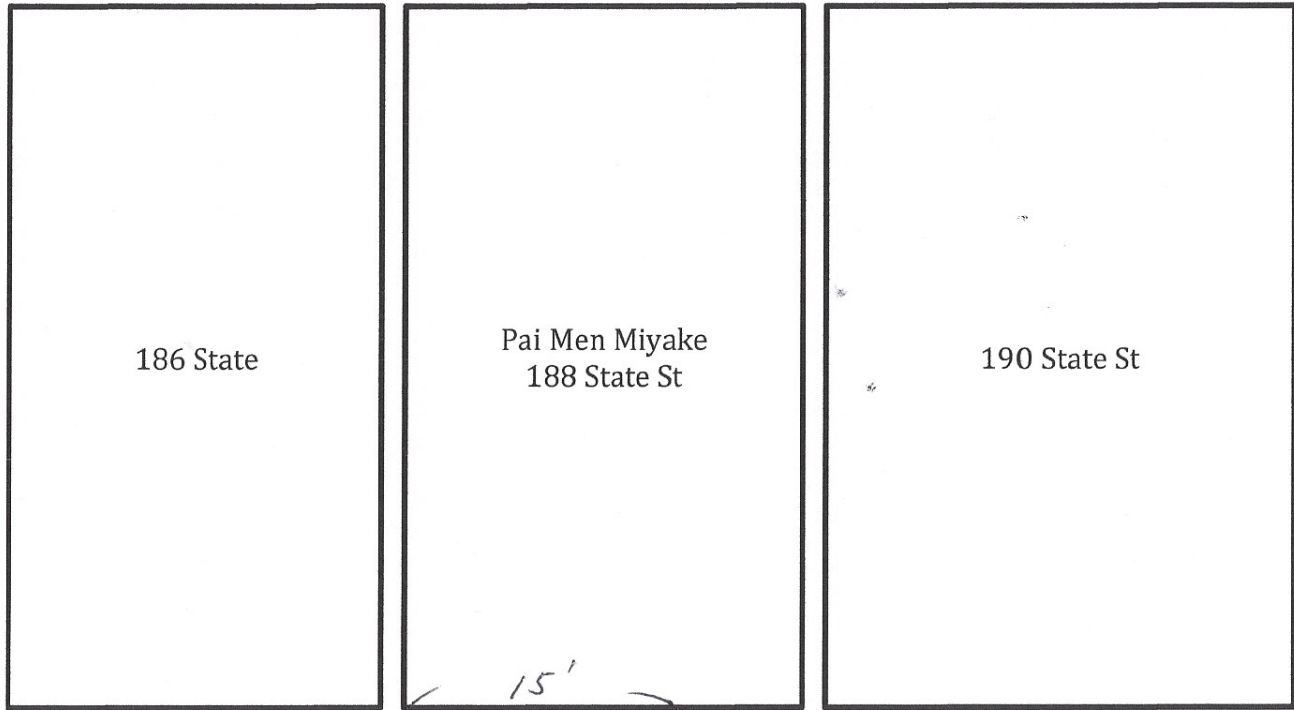

State St

Area size:  $9' \times 15' = 135 \text{ sf}$

Components : { 1 long table with 2 benches  
and  
2 small tables with 4 chairs