



FOOTINGS

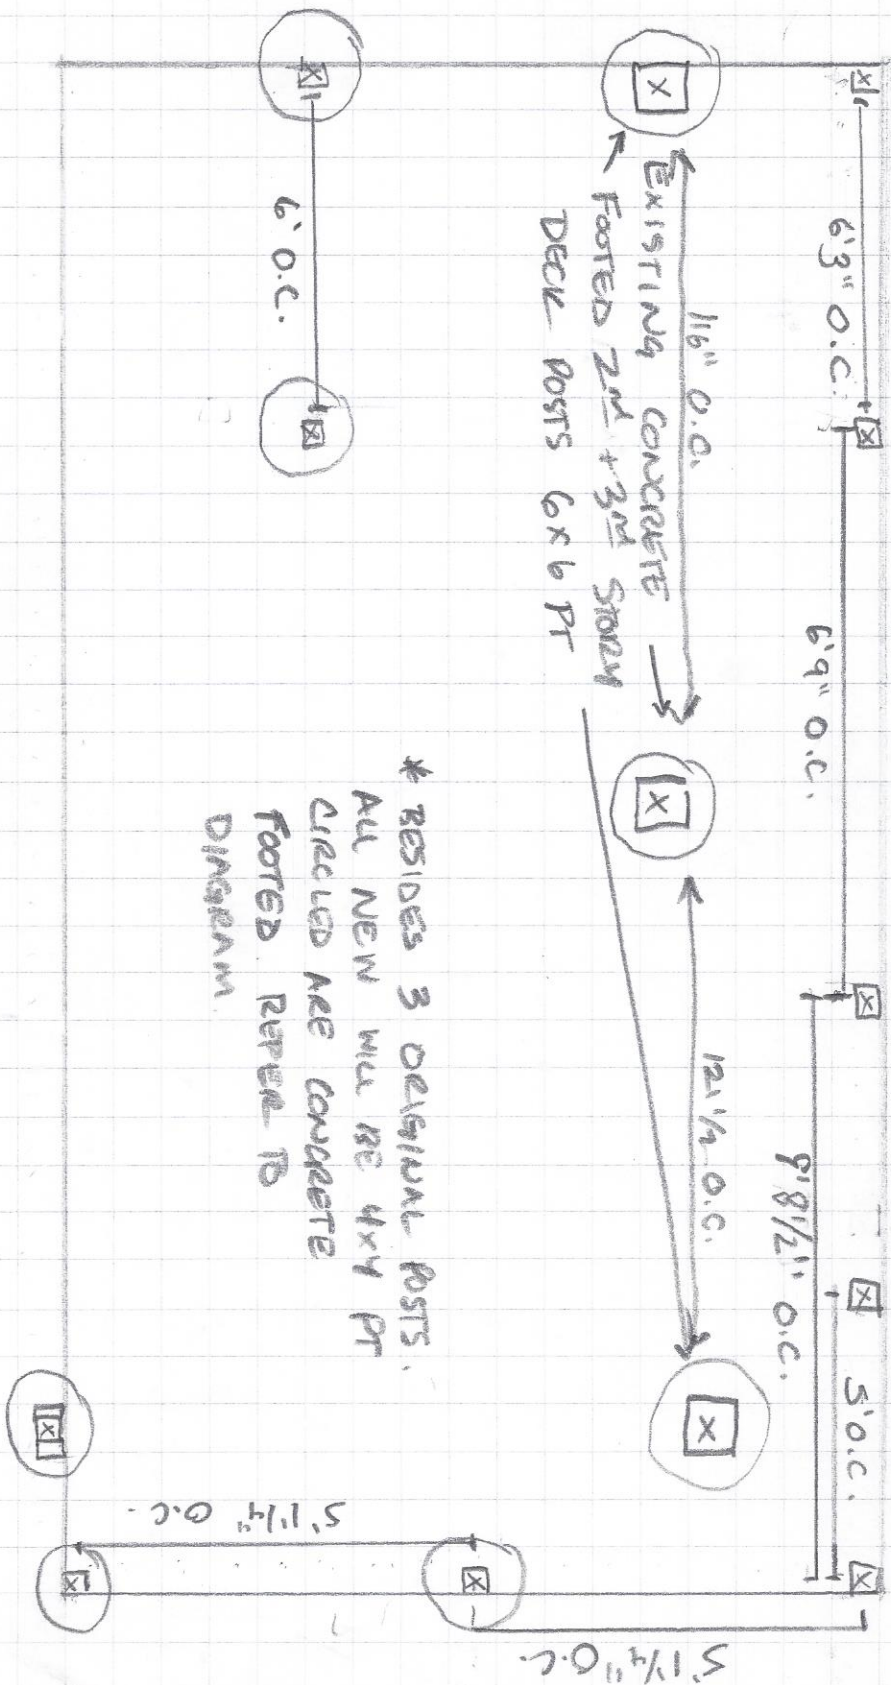

POST ATTACHMENTS
+ CONCRETE FOOTINGS

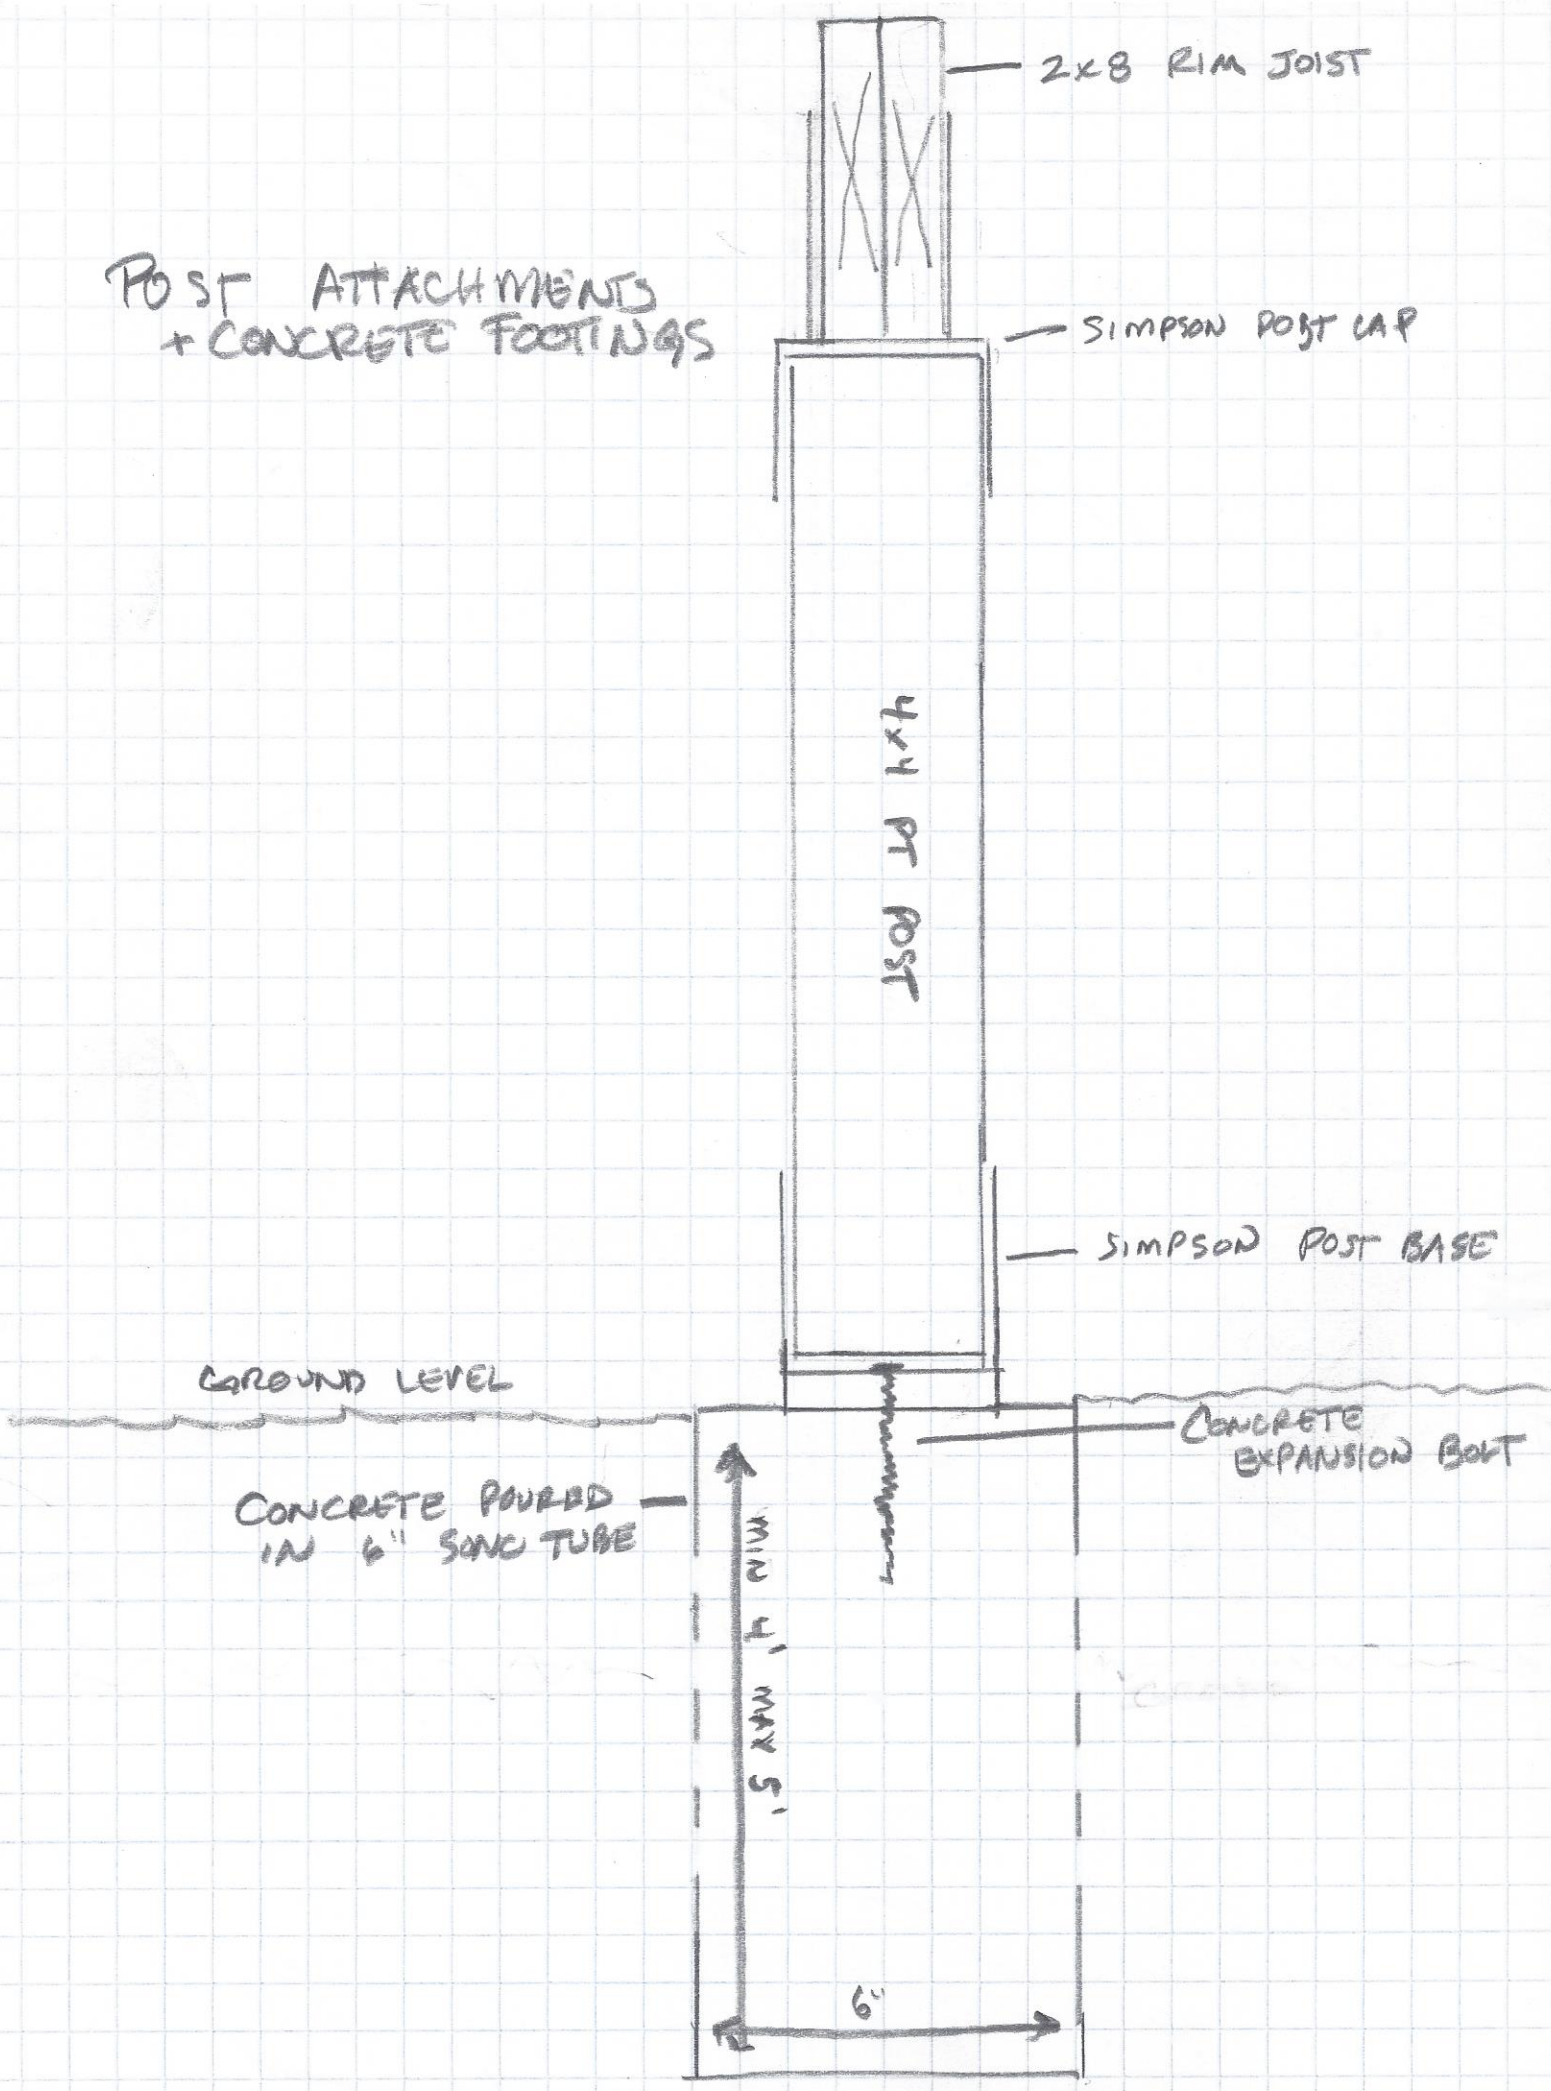

2x8 RIM JOIST

SIMPSON POST CAP

4x4 PT POST

SIMPSON POST BASE

GROUND LEVEL

CONCRETE EXPANSION BOLT

CONCRETE POURED
IN 6" SONG TUBE

MIN 4" MAX 5"

6"