


STAIR CASE

DETAIL

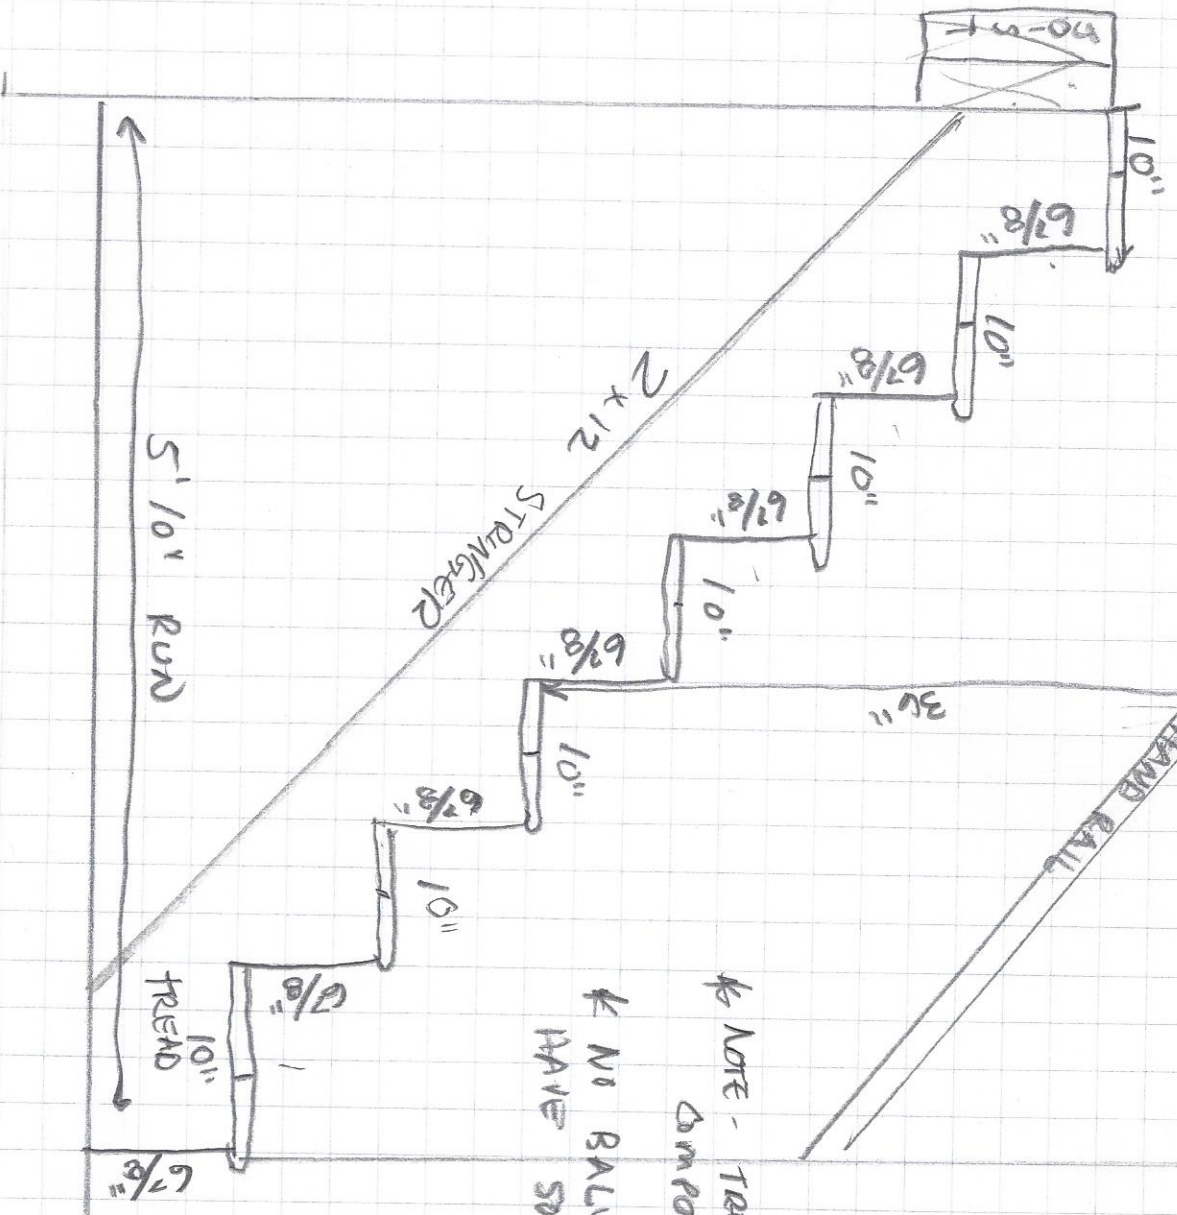

* NOTE - TREADS ARE 3/4 X 6" ASFL
 COMPOSITE DECKING
 * NO BALUSTERS AS STAIRS
 HAVE SOLID WALLS BOTH SIDE

LANDING 31

5' 10 1/2 RUN

TREAD

6 7/8"

2x12 STRINGER

3"

HAND RAIL

6 7/8"

10"

6 7/8"

10"

6 7/8"

10"

6 7/8"

10"

6 7/8"

10"

6 7/8"

10"

NO-9