
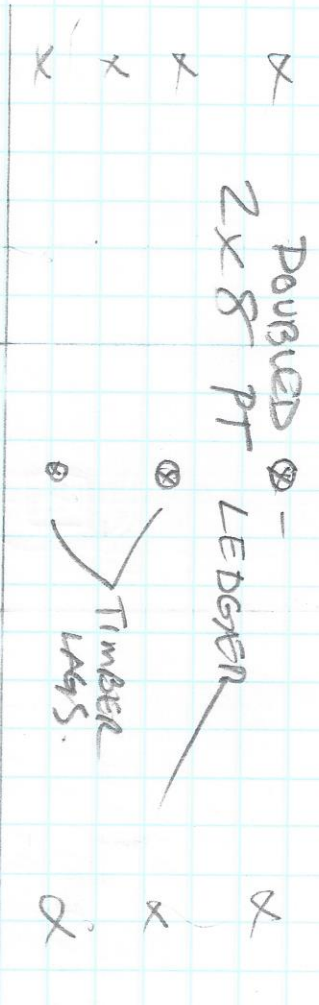


* FRAMING TO POST EYE LEVEL DETAILED *

SCALE $\square = 1''$ SQUARE
 - PER REQUEST

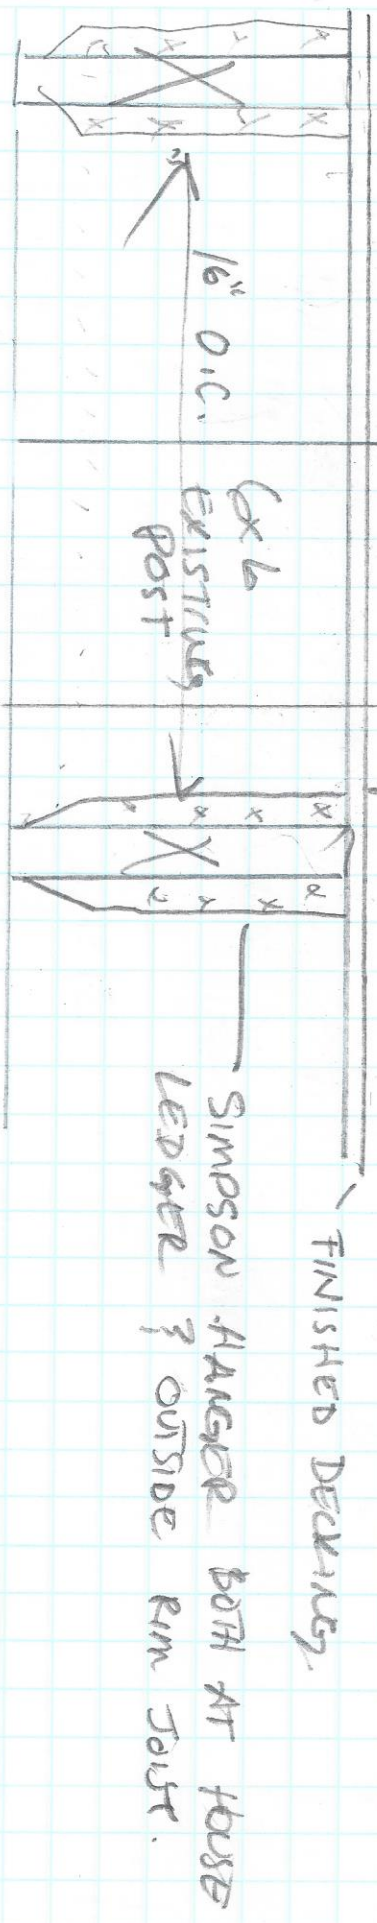

16" Wide by 4' deep
 existing footing

FINISHED DECKING
 SIMPSON HANGER BOTH AT HOUSE
 LEDGER ? OUTSIDE RIM JOIST.