


STAIR CASE

DETAIL

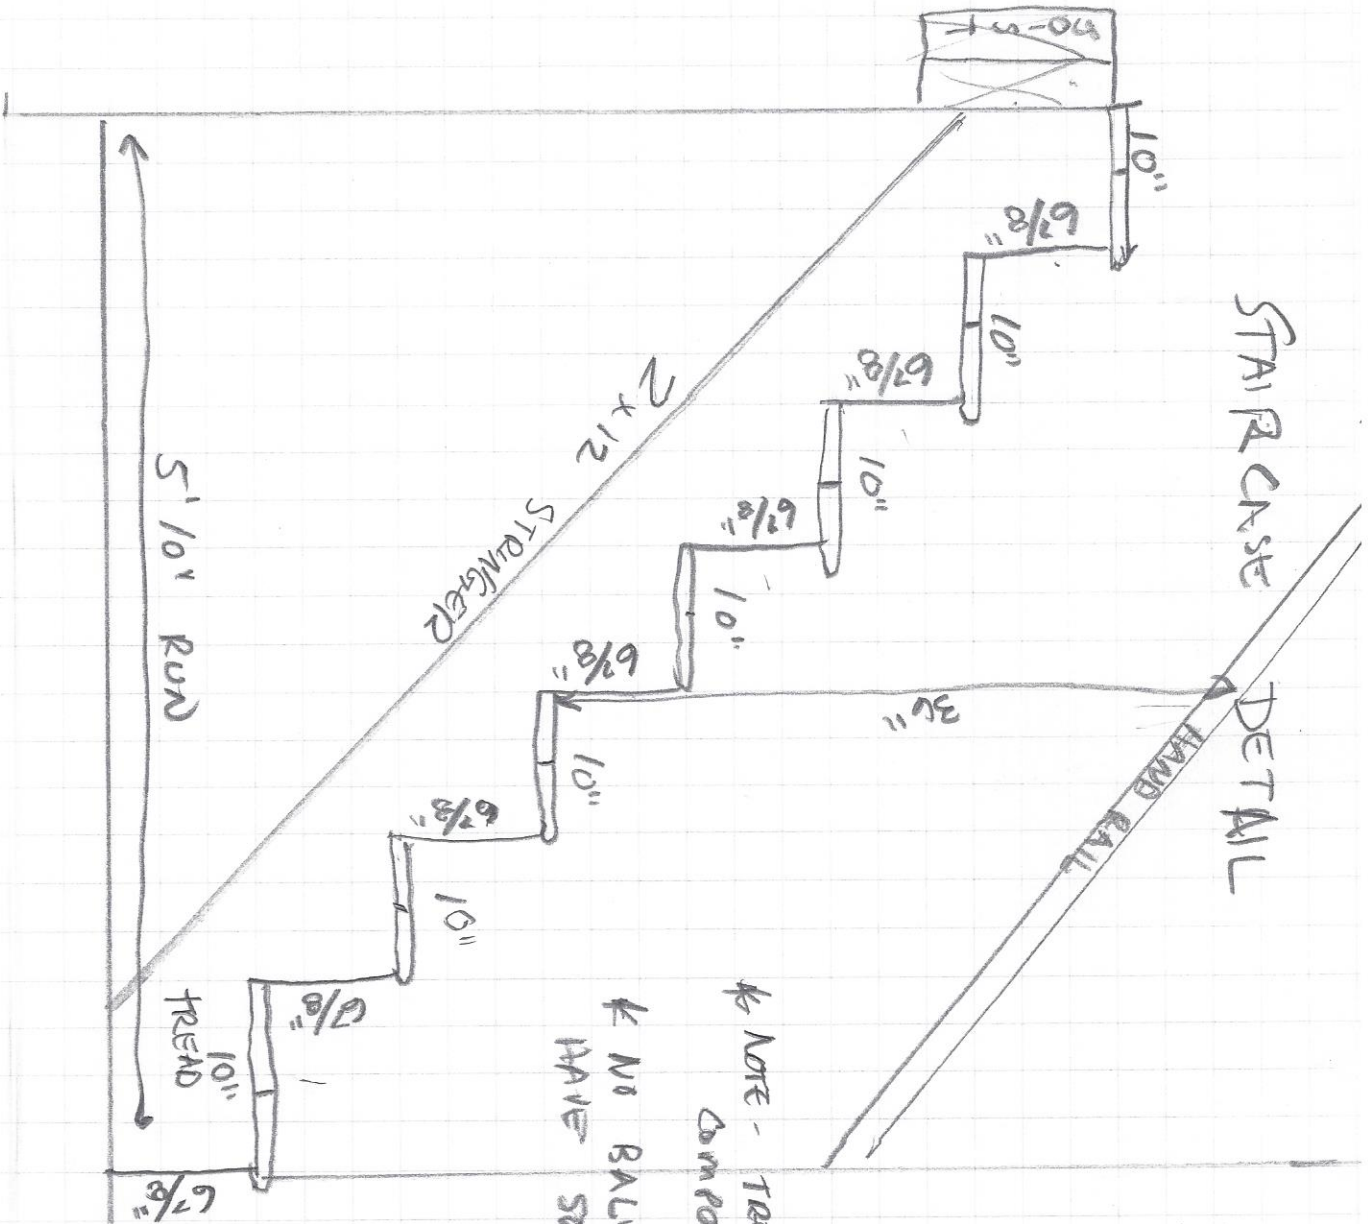

\* NOTE - TREADS ARE 3/4" x 6" ASPL  
 COMPOSITE DECKING

\* NO BALUSTERS AS STAIRS  
 HAVE SOLID WALLS BOTH SIDE

5' 10" RUN

LANDING, 3'