
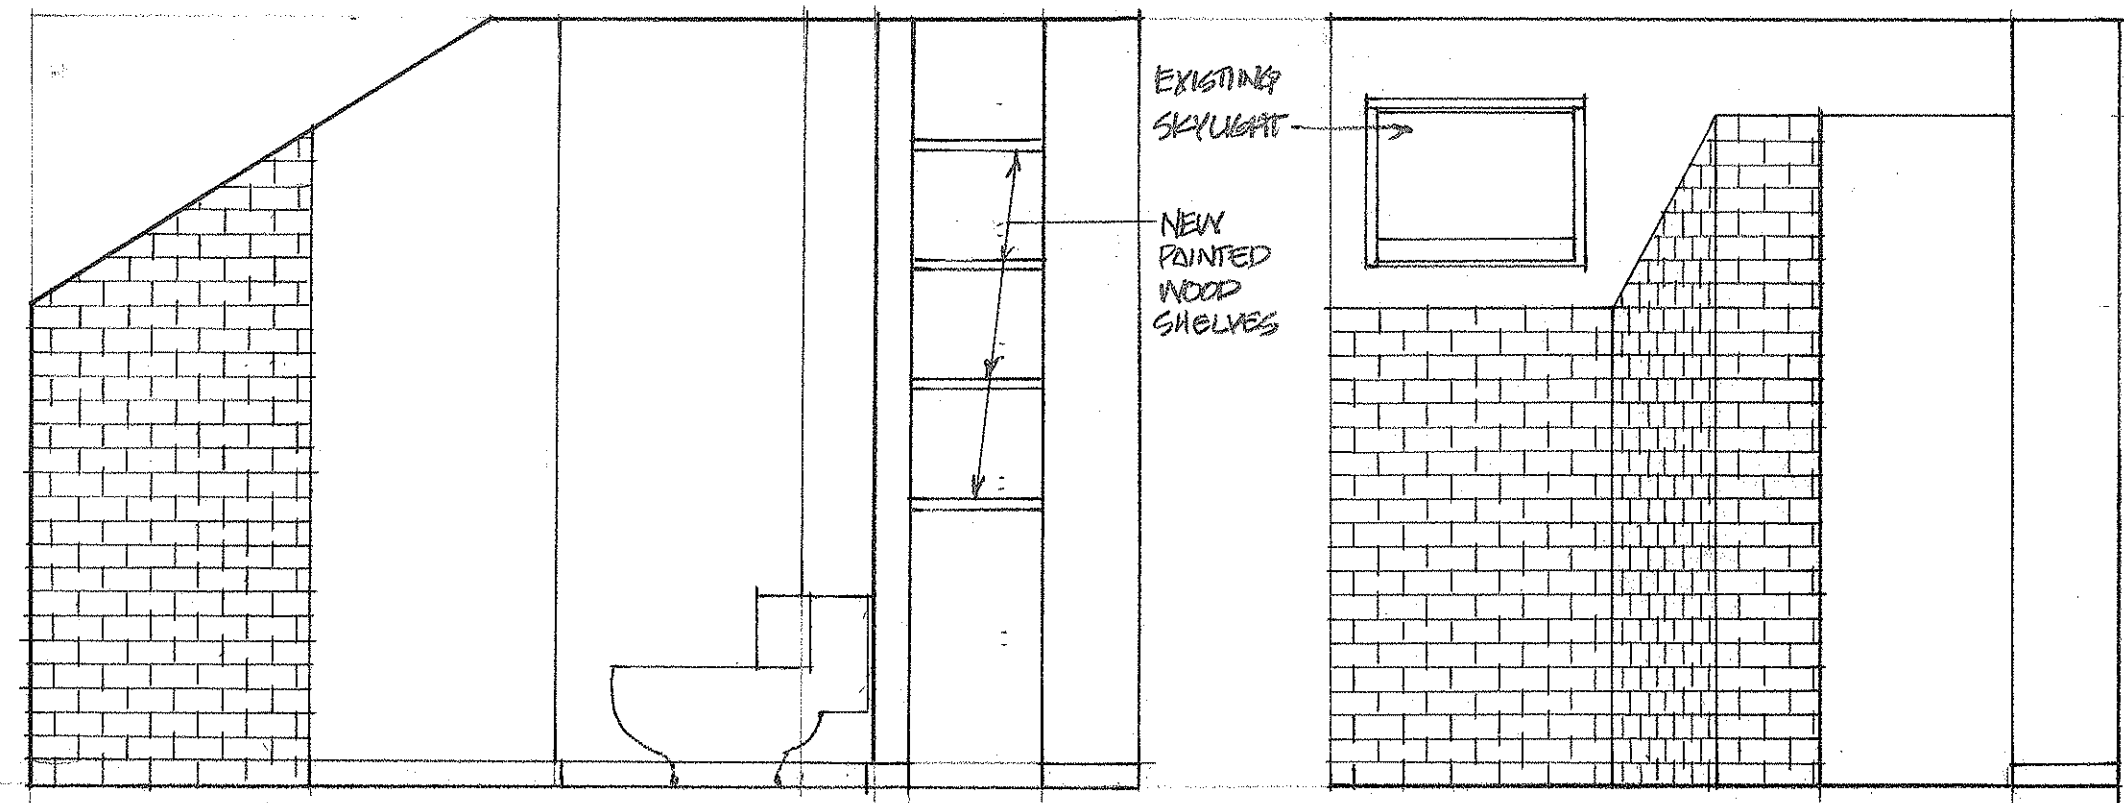


- VANITY LIGHT FIXTURE
- ELECTRIC DRYER
- 2"x2" CERAMIC TILE ON 1/2" "WONDER BOARD, GLUED & SCREENED TO SUBFLOOR
- NEW WASHING MACHINE OUTLET BOX
- WASHING MACHINE
- VANITY
- 6"x3" CERAMIC TILE ON 1/2" "HARDIEBACKER" BOARD

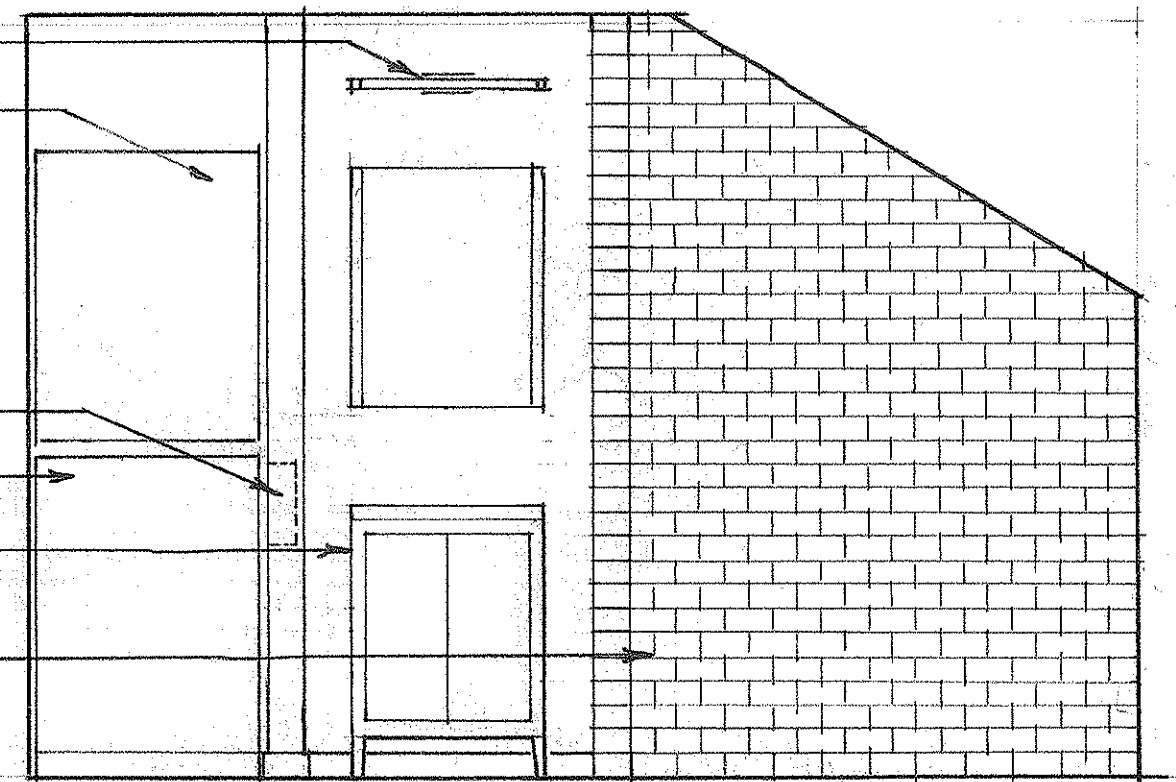

27 CLISHMAN ST. PORTLAND
 CONDOMINIUM RENOVATION
 BATH PLAN & ELEVATIONS
 SCALE: 1/2" = 1'-0"