


NEW PICTURE  
WINDOW REPLACE  
EXISTING AWNING WIN.

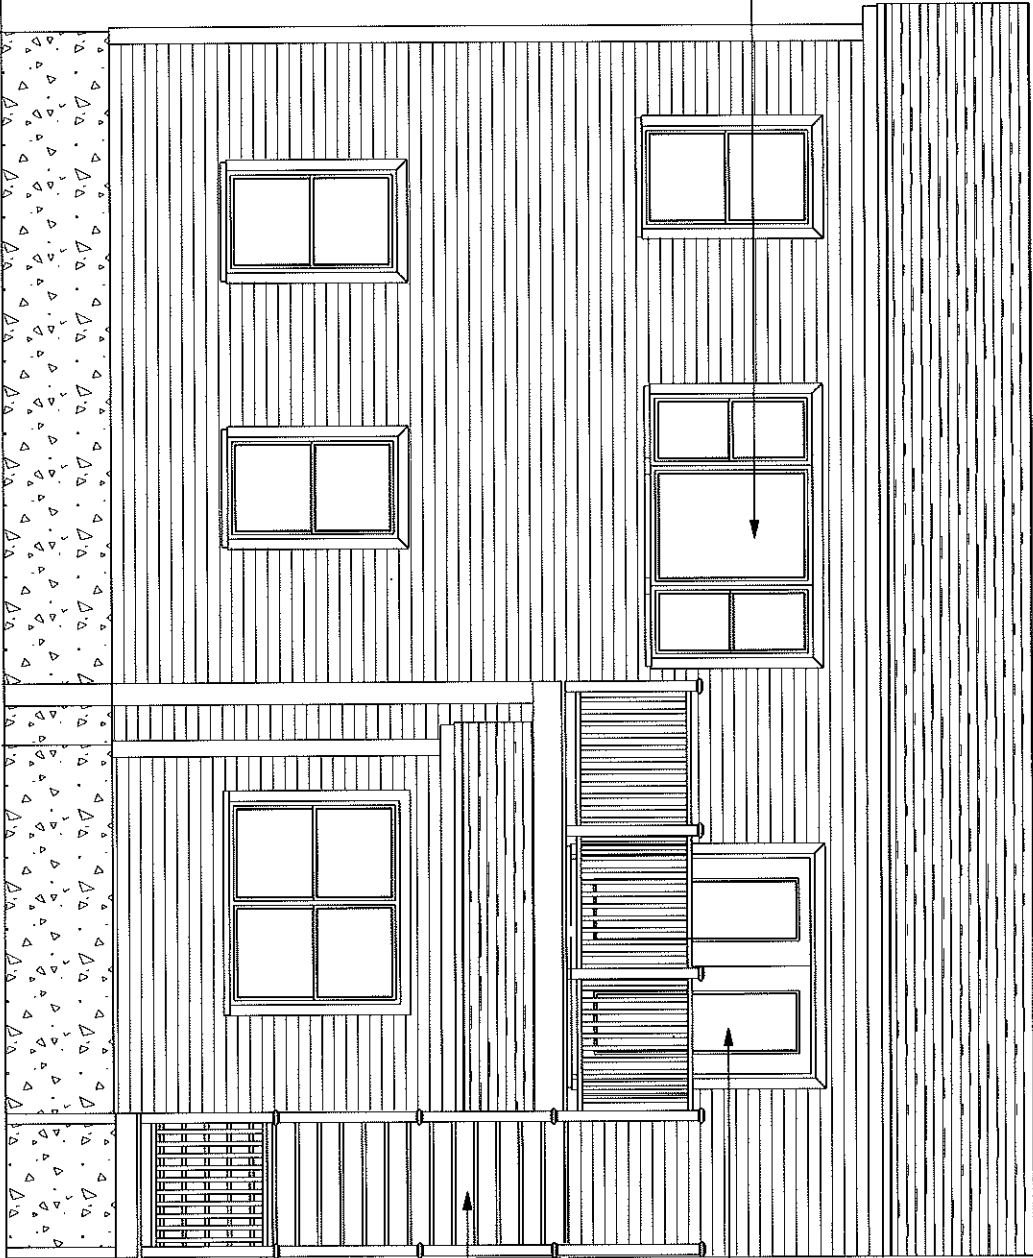

EXISTING  
HOUSE

REPLACE EXISTING  
PATIO DOOR W/NEW

REPLACE EXISTING  
DECK & STAIRS W/NEW  
MAHOGANY DECK

**SIDE ELEVATION**

SCALE = 3/16" = 1'-0"

**31 CUSHMAN ST.**