


NEW 9 1/2" M.L. I.B.A. SIDE W/ MANUF. RECOMMENDED CONNECTION

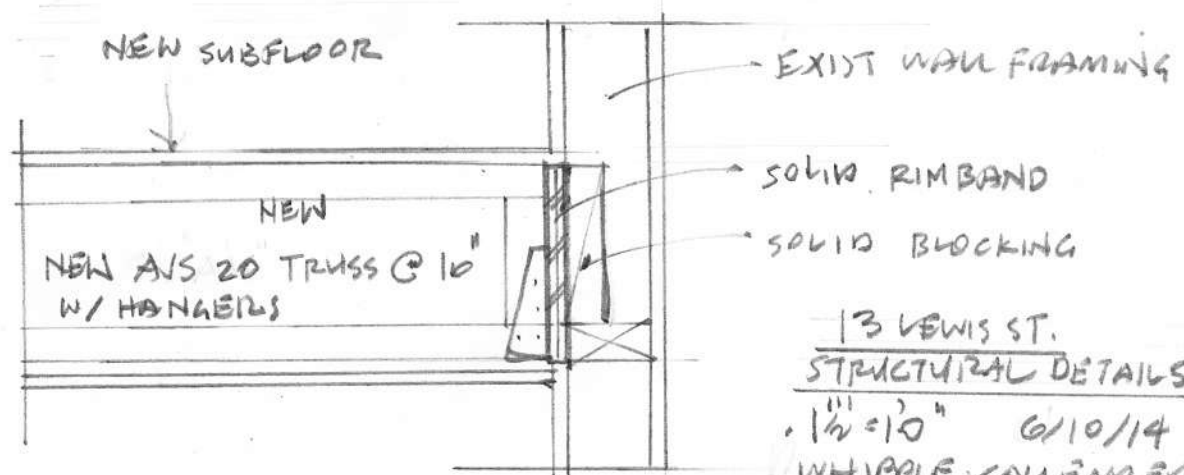

13 LEWIS ST.
 STRUCTURAL DETAILS
 1/2" @ 10" 6/10/14
 WHIPPLE CALLENDER ARCHITECTS