


DESCRIPTION

DATE: 5.13.14
 CHECKED BY: JAD
 DRAWN BY: JAD
 JOB: ##-XXX
 SHEET TITLE:
 BASEMENT PLAN

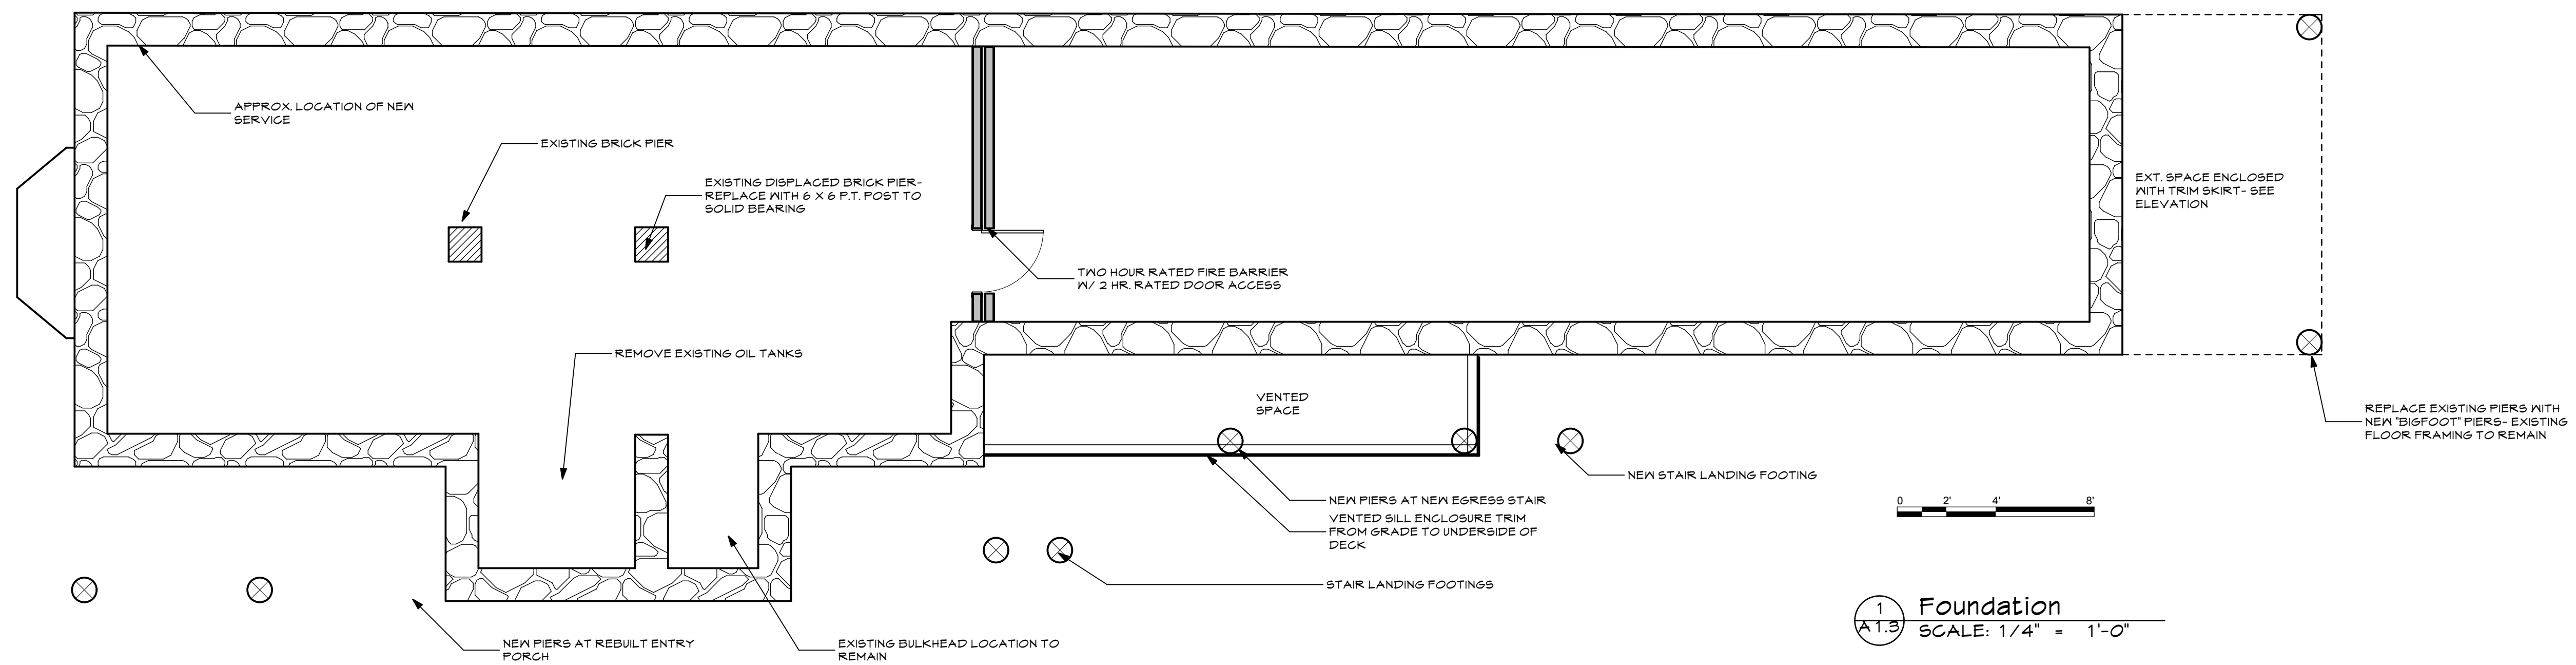

1 Foundation
 A1.3 SCALE: 1/4" = 1'-0"

