




SECOND FLOOR DEMOLITION PLAN
1/4"=1'-0"

EXIST. METAL STAIRS TO REMAIN
(SEE NOTE 2)


- NOTES:**
1. SEE NOTES ON DWG. D0
 2. CONTRACTOR TO PROVIDE STRUCTURAL LOAD TEST ON LANDINGS & TREADS TO MEET MIN. SAFETY REQUIREMENTS. CONSULT STRUCTURAL ENGINEER.

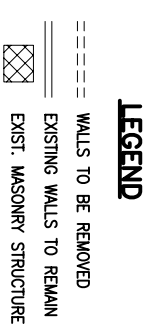

| REV. | DATE | STATUS |
|------|---------|------------|
| 0 | 12/4/08 | FOR PERMIT |
| | | |
| | | |
| | | |
| | | |
| | | |

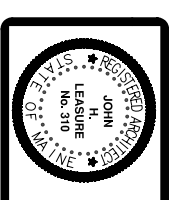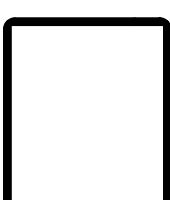

JOHN H. LEASURE ARCHITECT, INC.
6 Q STREET
SOUTH PORTLAND, MAINE 04106

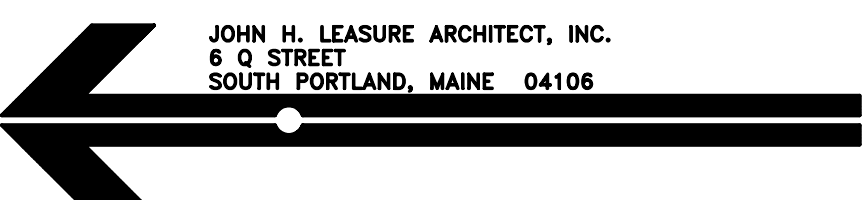

ALTERATIONS TO:
**RESIDENTIAL UNIT
CONDOMINIUM CONVERSION**
9 LANTIS STREET
PORTLAND, MAINE 04104

SECOND FLOOR DEMOLITION PLAN