

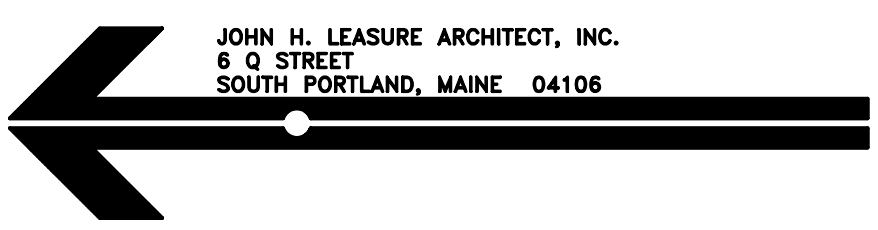


**THIRD FLOOR DEMOLITION PLAN**  
1/4"=1'-0"

- NOTES:**
1. SEE NOTES ON DWG. DO
  2. CONTRACTOR TO PROVIDE STRUCTURAL LOAD TEST ON LANDINGS & TREADS TO MEET MIN. SAFETY REQUIREMENTS. CONSULT STRUCTURAL ENGINEER.

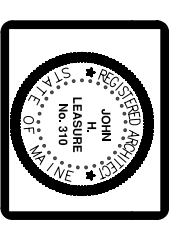


| REV. | DATE    | STATUS     |
|------|---------|------------|
| 0    | 12/4/08 | FOR PERMIT |
|      |         |            |
|      |         |            |
|      |         |            |
|      |         |            |
|      |         |            |

 

**JOHN H. LEASURE ARCHITECT, INC.**  
6 Q STREET  
SOUTH PORTLAND, MAINE 04106

**ALTERATIONS TO:  
RESIDENTIAL UNIT  
CONDOMINIUM CONVERSION**  
9 LANTIS STREET  
PORTLAND, MAINE 04104

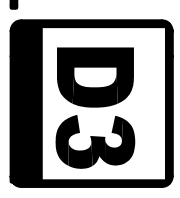

THIRD FLOOR DEMOLITION PLAN