

FIRST FLOOR FRAMING PLAN

1/4"=1'-0"


NOTE:
EXIST. FLOOR FRAMING IS 2x8 @ 16" O.C. (TYP. UNO.)

L & L STRUCTURAL ENGINEERING SERVICES, INC.
 SIX Q STREET
 SOUTH PORTLAND, MAINE 04106
 PHONE: (207) 767-4830
 FAX: (207) 799-5432
 EMAIL: mlmeasur@ll-eng.com

REV.	DATE	STATUS
0	12/4/06	FOR PERMIT



JOHN H. LEASURE ARCHITECT, INC.
 6 Q STREET
 SOUTH PORTLAND, MAINE 04106

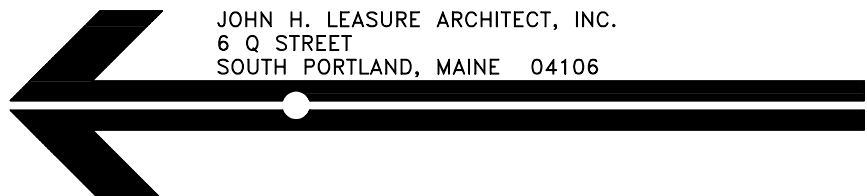

ALTERATIONS TO:
 RESIDENTIAL UNIT
 CONDOMINIUM CONVERSION
 9 LEWIS STREET
 PORTLAND, MAINE 04104

FIRST FLOOR DRAWING PLAN

S1