


THIRD FLOOR PLAN
1/4"=1'-0"


NOTE:
EXIST. FLOOR FRAMING IS 2X8 @ 16" O.C. (TYP. U.N.O.)

**L & L STRUCTURAL
ENGINEERING SERVICES, INC.**
SIX Q STREET
SOUTH PORTLAND, MAINE 04106
PHONE: (207) 767-4830
FAX: (207) 799-5432
EMAIL: ml@leasure-eng.com

REV.	DATE	STATUS
0	12/4/06	FOR PERMIT

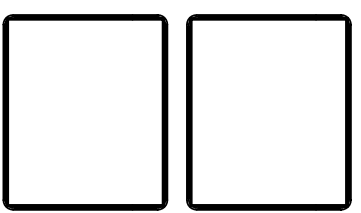

JOHN H. LEASURE ARCHITECT, INC.
6 Q STREET
SOUTH PORTLAND, MAINE 04106

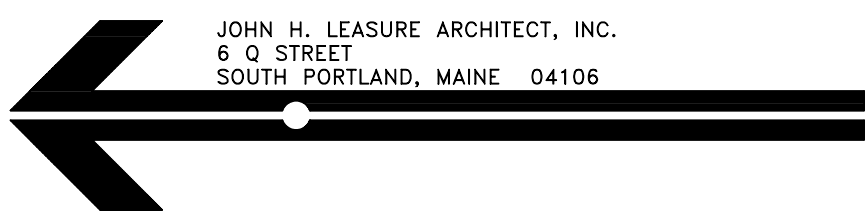

ALTERATIONS TO:
**RESIDENTIAL UNIT
CONDOMINIUM CONVERSION**
9 LEWIS STREET
PORTLAND, MAINE 04104

THIRD FLOOR FRAMING PLAN