


**BUILDING SKETCH**

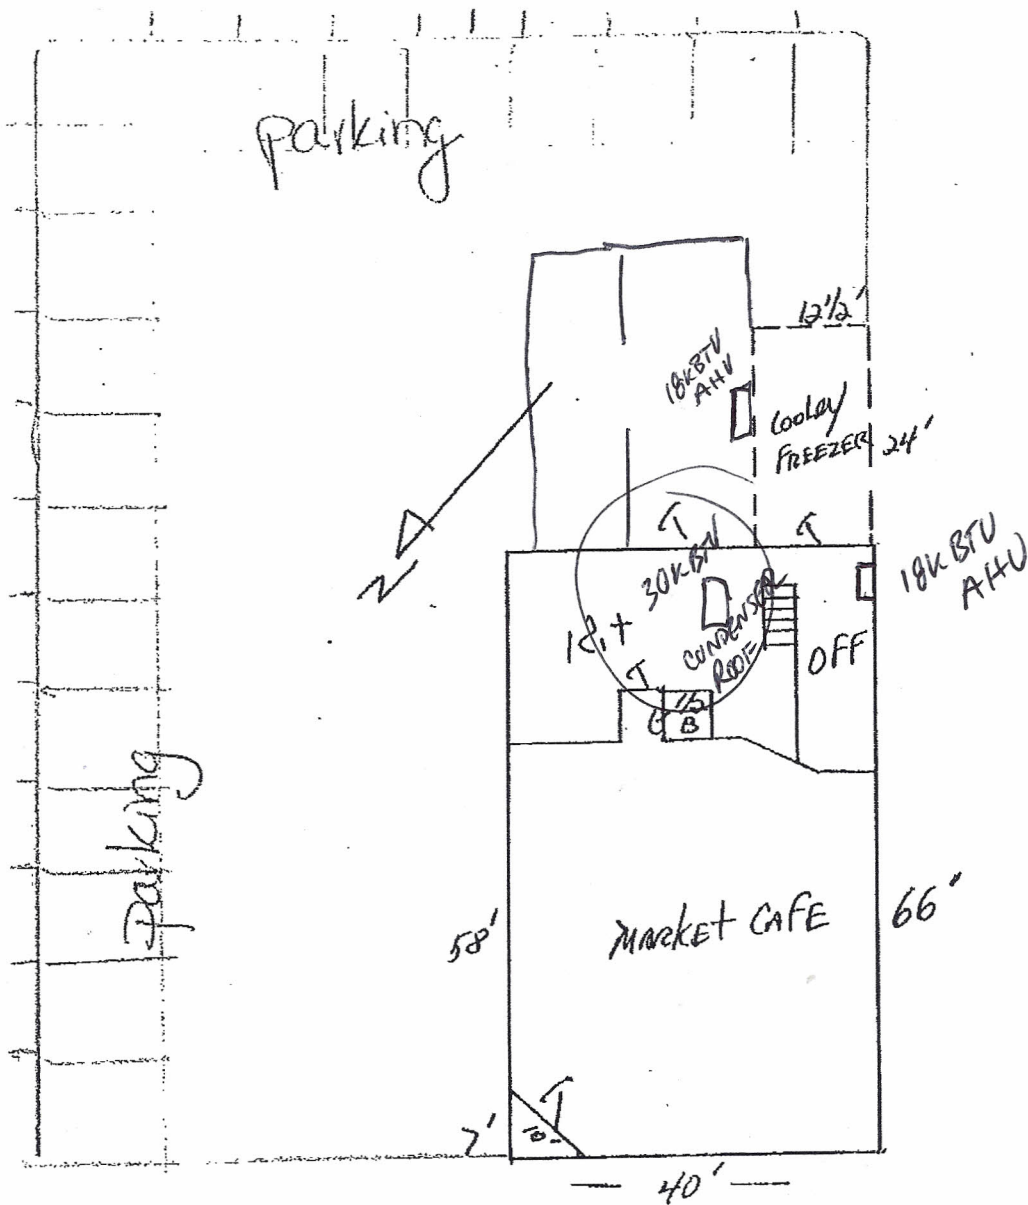

Scale: 1" = 20'  
Approximate Layout

**GBA Computations:**

40' x 66'	=	2,640± SF
Less entry	=	-25± SF
<b>Total</b>	=	<b>2,615± SF</b>

total land parcel 9,732 SF