

Exhaust Fan Wiring


JOB 1841019 - Aurora Provisions R1

DRAWING NUMBER EXH1841019-1

SHIP DATE 8/8/2013

MODEL DU33HFA

1
2
3
4
5
6
7
8
9
10
11
12
13
14
15
16
17
18
19
20
21
22
23

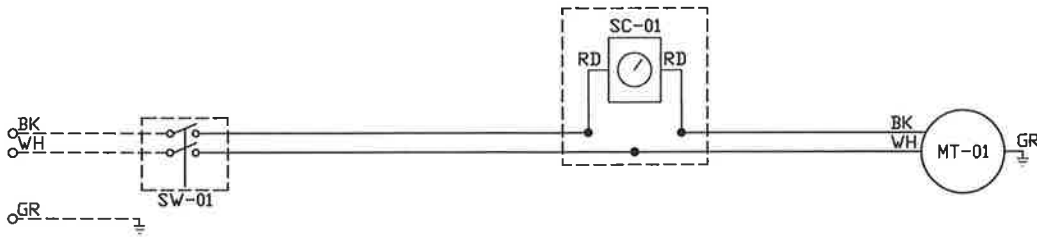

Installed Options
Speed Control

<u>Component Identification</u>		
<u>Label</u>	<u>Description</u>	<u>Location</u>
MT-01	Fan Motor	[20]
QD-01	Quick Disconnect	[20]
SC-01	Speed Control	[10]
SW-01	Main disconnect switch	[20]

MOTOR INFO
EXHAUST 0.333HP-115V-1P-4.1FLA

ELECTRICAL INFORMATION
MOTOR/CONTROL MCA: 5.2A
MOTOR/CONTROL MDP: 15A

NOTES
----- DENOTES FIELD WIRING
————— DENOTES INTERNAL WIRING

WIRE COLOR
BK - BLACK YW - YELLOW
BL - BLUE GR - GREEN
BR - BROWN GY - GRAY
OR - ORANGE PR - PURPLE
RD - RED PK - PINK
WH - WHITE